


MARK	DATE	DESCRIPTION

PROJECT NO: CPS2020-051.4  
 CAD DWG FILE: CPS2020-051.4-A1.4  
 DRAWN BY: JMH  
 CHK'D BY: JMH/LEN

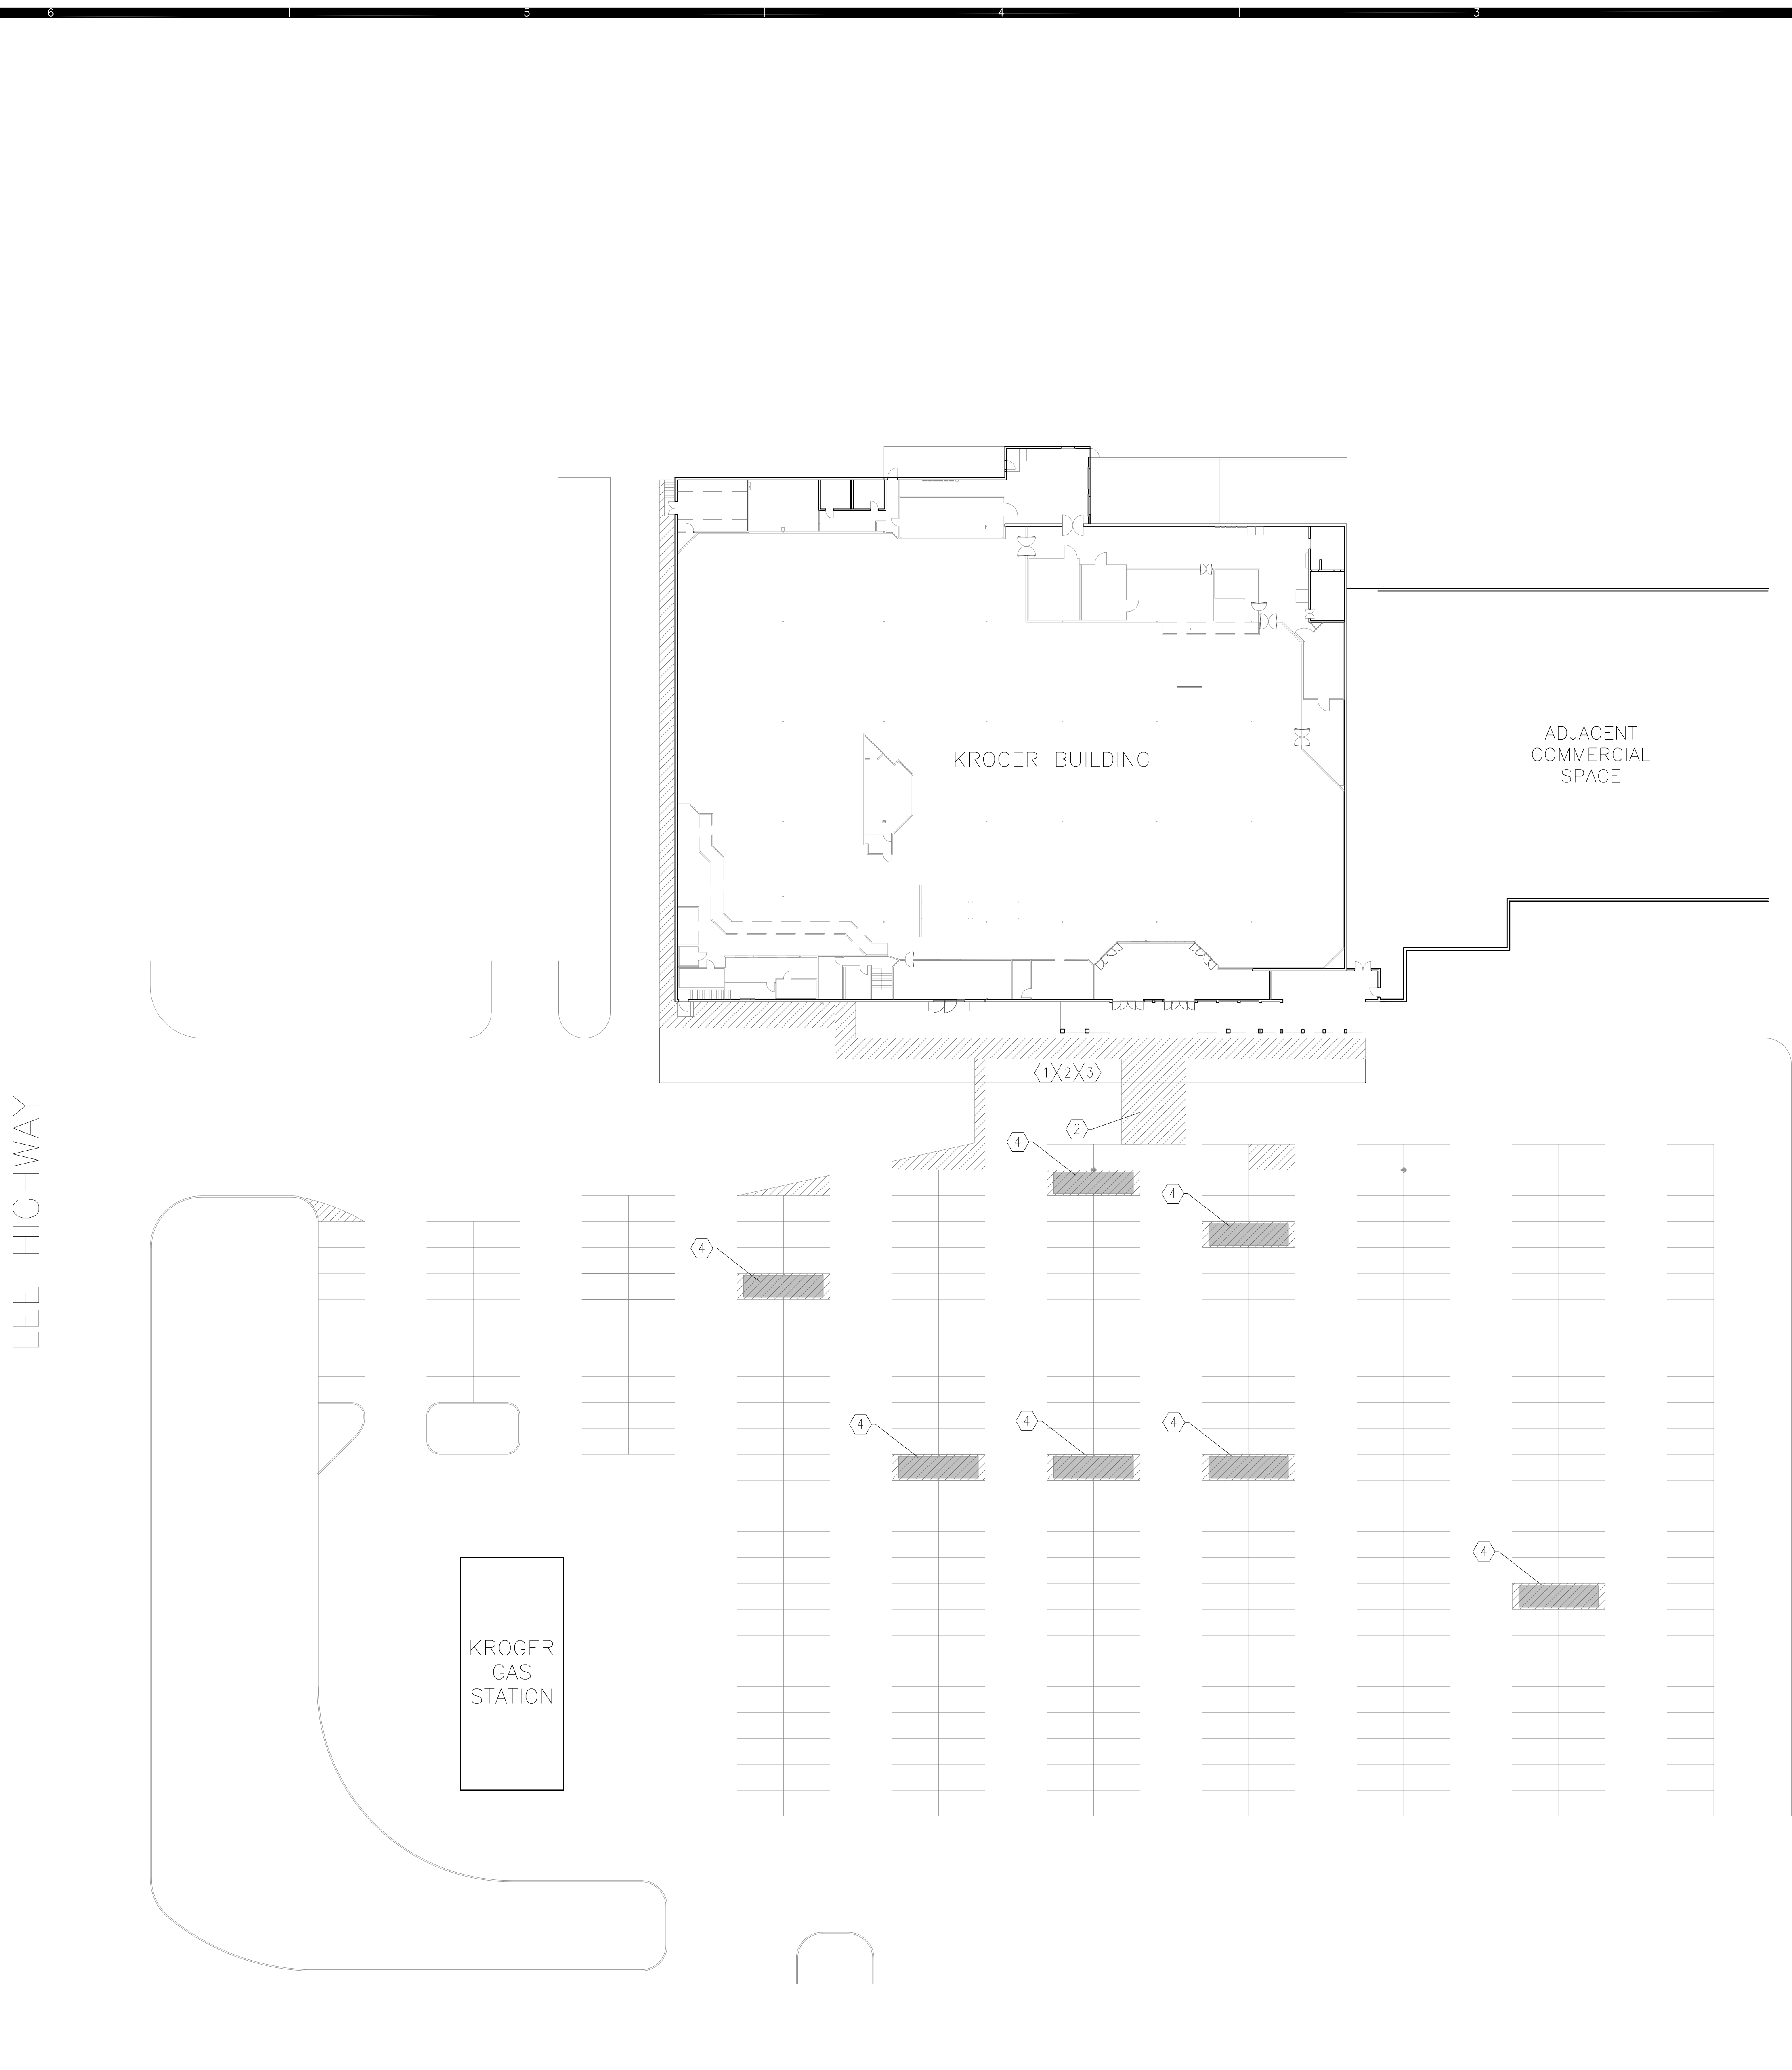

**PLAN NOTES**

1. RE-PAINT (PT-08) ON CURBING WHERE INDICATED.
2. RE-PAINT (PT-08) SAFETY STRIPING.
3. PRESSURE WASH FRONT SIDEWALK.
4. REMOVE/DISPOSE OF EXISTING & INSTALL NEW KROGER FURNISHED BASCART CORRALS PER GEN. NOTE #4.

**GENERAL NOTES**

1. ALL CONTRACTORS AND SUBCONTRACTORS SHALL VISIT THE SITE PRIOR TO BIDDING TO VERIFY ALL EXISTING CONDITIONS.
2. PAINT ALL EXTERIOR ITEMS AS DESCRIBED IN SPECIFICATION SECTION 016111-03. ITEMS NOT INCLUDED IN SCOPE ARE STRUCK OUT ON THE DOCUMENT.
3. RE-PAINT (PT-06) ALL EXTERIOR H.M. DOORS & FRAMES.
4. INSTALL NEW KROGER PROVIDED BASCART CORALS TYPICAL OF SIX (7) FINAL LOCATIONS TO BE DETERMINED ON SITE BY KROGER P.M..
5. RE-PAINT (PT-08) ALL LIGHT POLE BASES.

**4A SITE PLAN**  
 SCALE: 1"=30'-0"