



6D ENLARGED DEMOLITION FLOOR PLAN
SCALE: 1/4" = 1'-0"

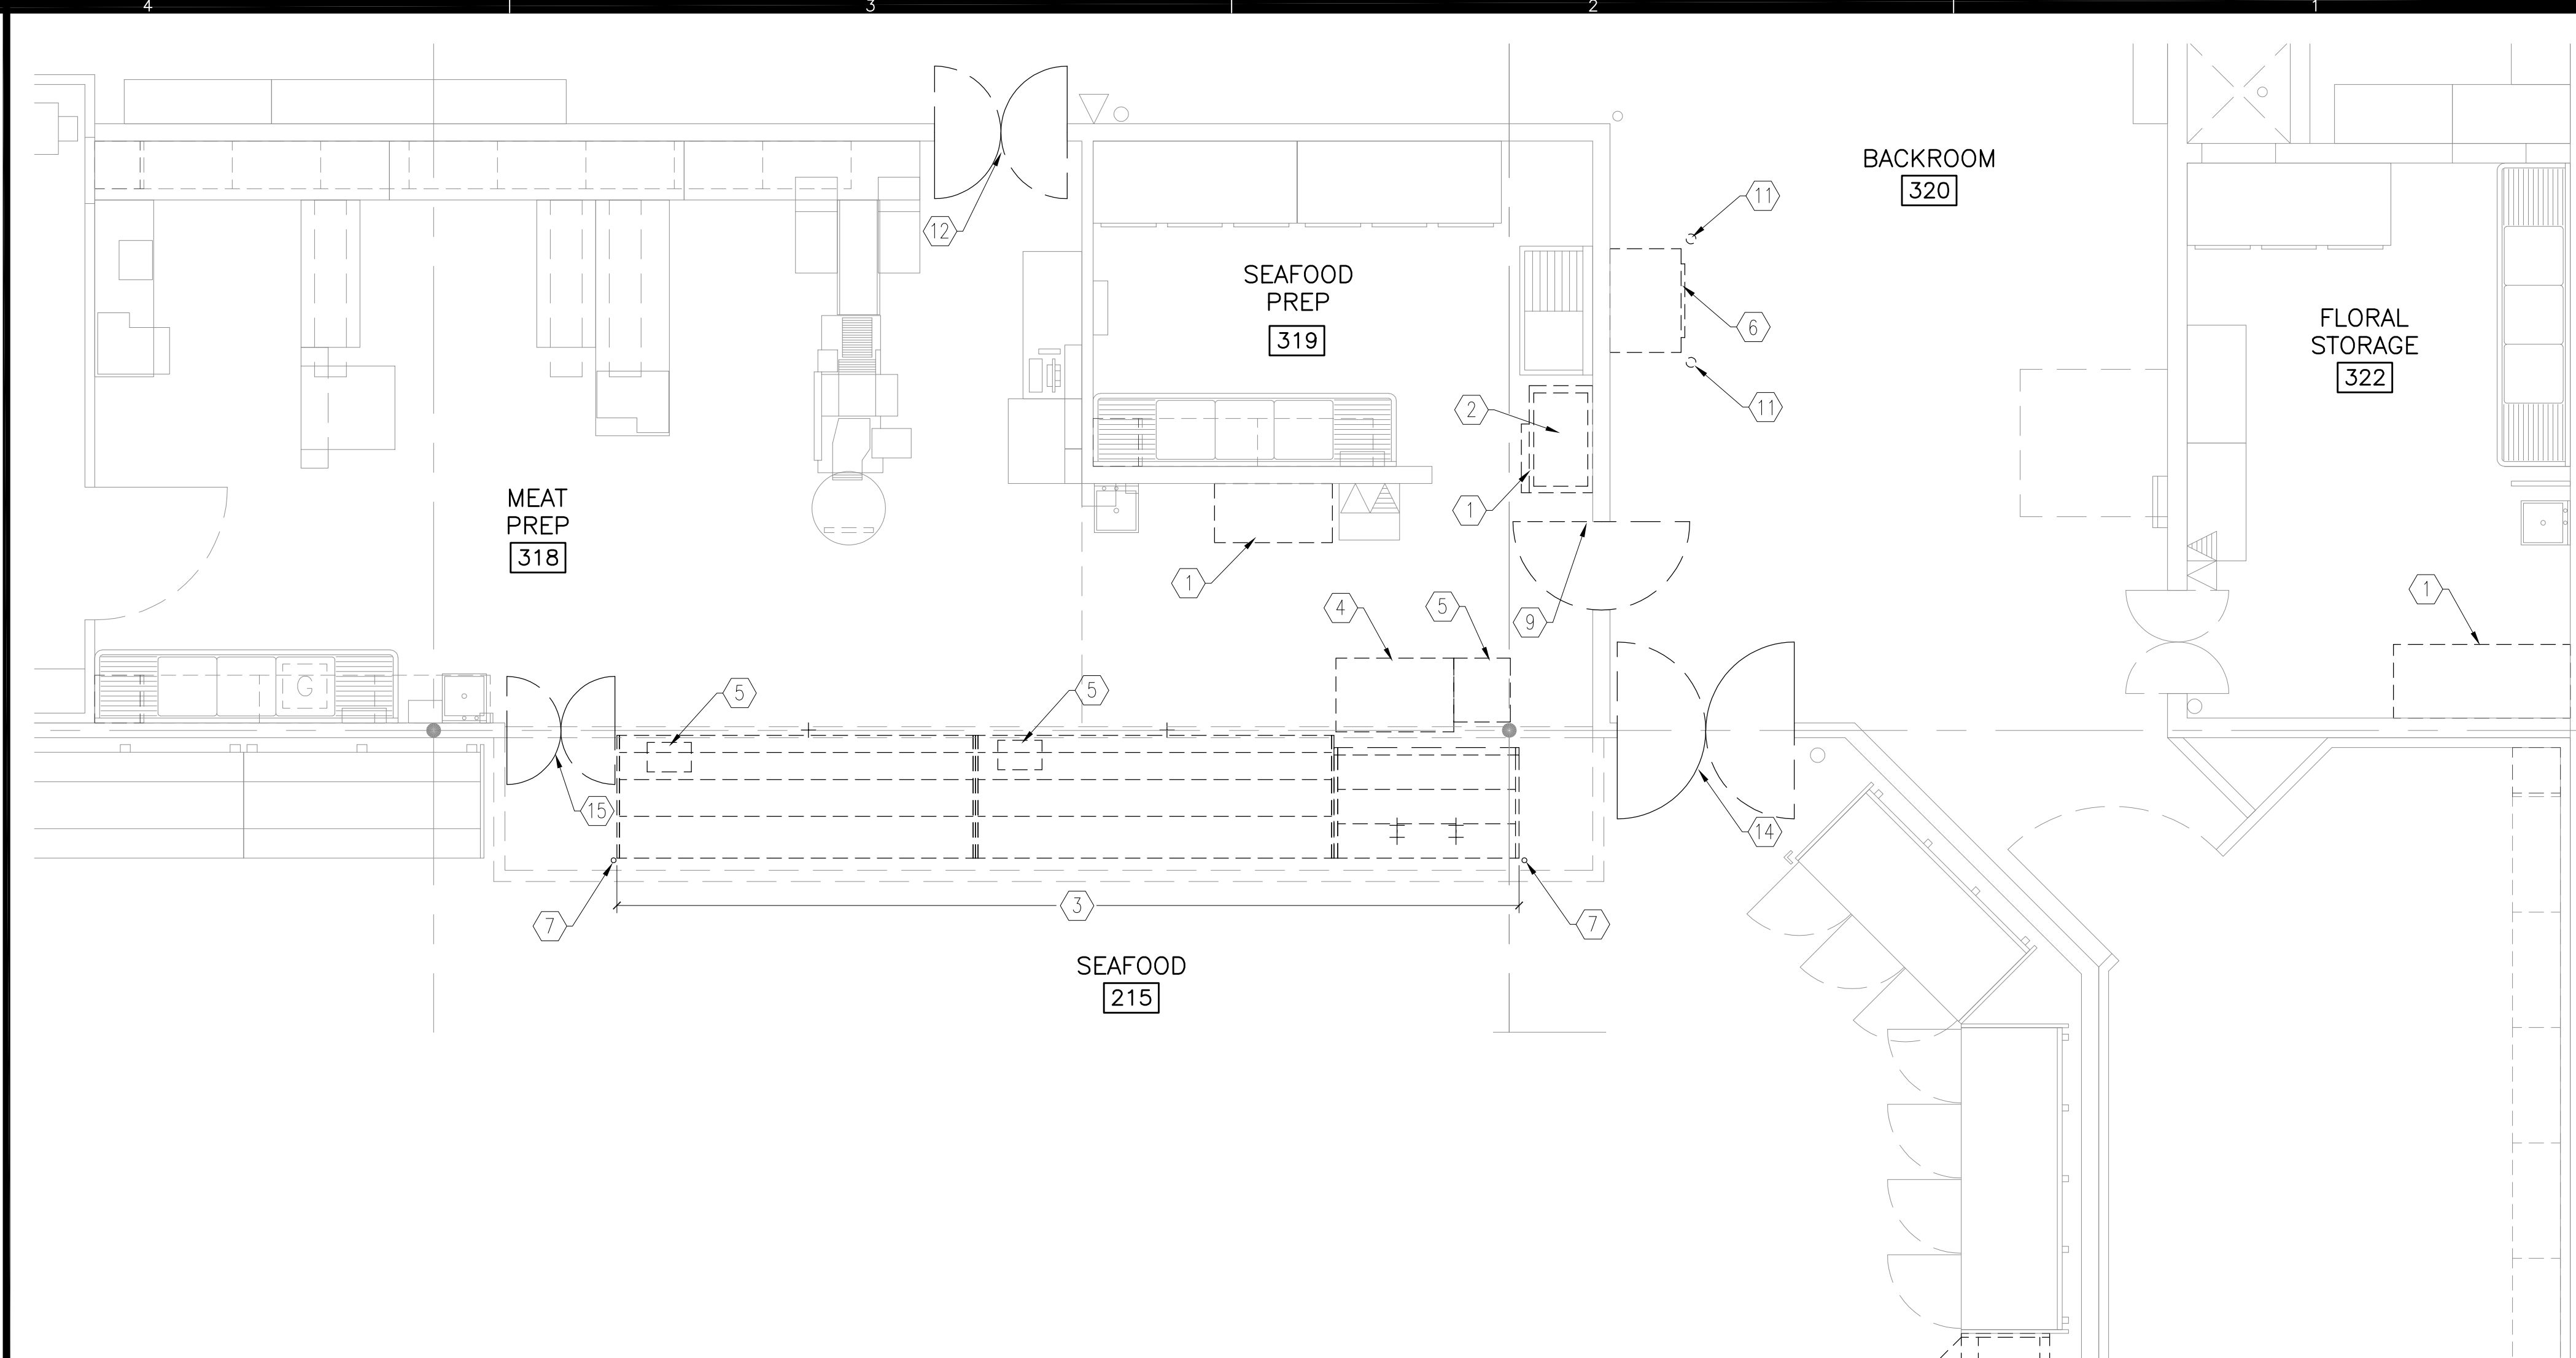


1B ENLARGED DEMOLITION FLOOR PLAN
SCALE: 1/4" = 1'-0"

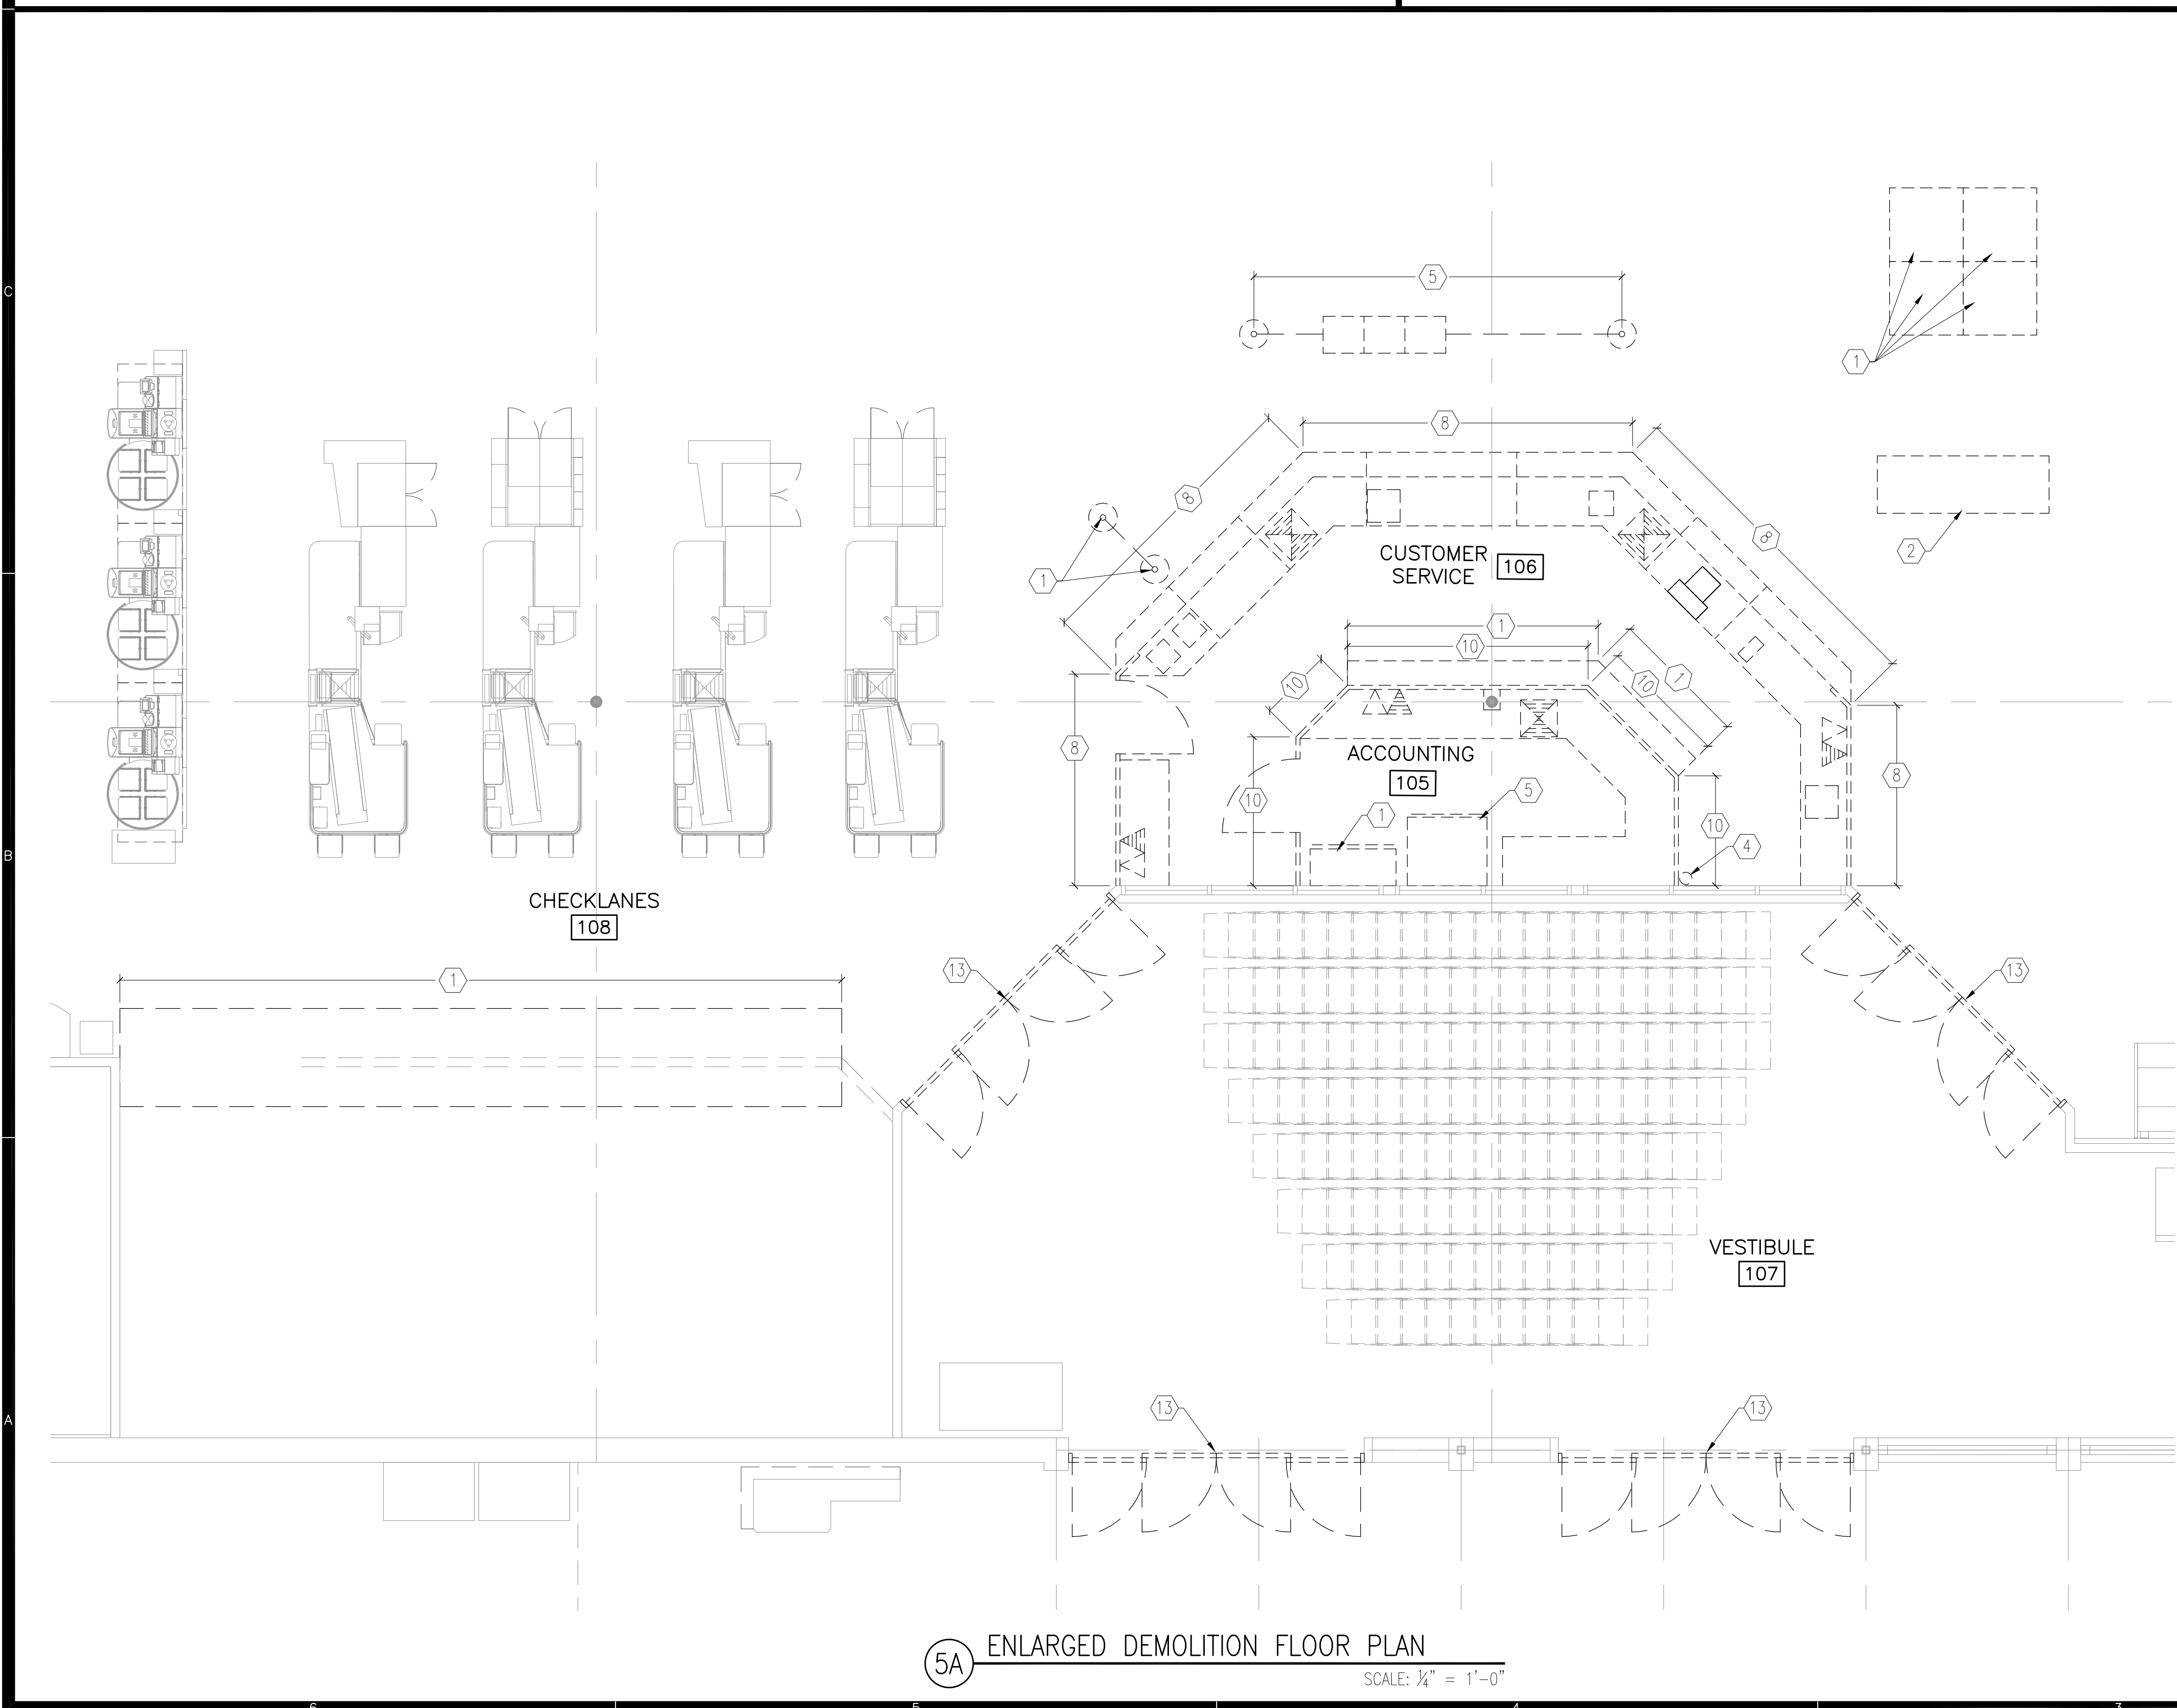

5A ENLARGED DEMOLITION FLOOR PLAN
SCALE: 1/4" = 1'-0"

- PLAN NOTES**
- REMOVE & DISPOSE OF EXISTING FIXTURE. NO ELECTRICAL OR PLUMBING WORK REQUIRED.
 - REMOVE & DISPOSE OF EXISTING FIXTURE. SEE ELECTRICAL AND/OR PLUMBING DRAWINGS FOR MORE INFORMATION.
 - REFRIGERATION CONTRACTOR TO REMOVE & DISPOSE OF FIXTURE. SEE ELECTRICAL, PLUMBING AND/OR REFRIGERATION DRAWINGS FOR MORE INFORMATION. REFER TO SPECIFICATION SECTION 114143 FOR APPLIANCE DISPOSAL REQUIREMENTS. GENERAL CONTRACTOR TO COORDINATE.
 - REMOVE & RELOCATE EXISTING FIXTURE. NO ELECTRICAL OR PLUMBING WORK REQUIRED.
 - REMOVE & RELOCATE EXISTING FIXTURE. SEE ELECTRICAL AND/OR PLUMBING DRAWINGS FOR MORE INFORMATION.
 - REFRIGERATION CONTRACTOR TO REMOVE & RELOCATE FIXTURE. SEE ELECTRICAL, PLUMBING AND/OR REFRIGERATION DRAWINGS FOR MORE INFORMATION. GENERAL CONTRACTOR TO COORDINATE & REMOVE/DISPOSE OF ANY EXIST. ATTACHED SHELVING, FILLERS, VALANCES, ETC. THAT ARE NOT TO BE RELOCATED.
 - REMOVE & DISPOSE OF EXISTING STEEL CORNER GUARD & IN-SLAB SLEEVES AND/OR ANCHOR BOLTS WHERE OCCURS. PATCH FLOOR WHERE REQUIRED.
 - REMOVE & DISPOSE OF EXISTING MILLWORK/FILLER COMPLETE INCLUDING ANY RELATED UTILITIES. SEE ELECTRICAL AND/OR PLUMBING DRAWINGS FOR MORE INFORMATION. OWNER TO REMOVE ANY COUNTER TOP EQUIPMENT, COMPUTERS, ETC. NOT OTHERWISE INDICATED. PATCH EXISTING FLOOR SLAB & REFINISH TO MATCH EXISTING ADJACENT WHERE PENETRATED.
 - REMOVE & DISPOSE OF EXISTING DOOR(S). EXISTING FRAME TO REMAIN. PREP FRAME (SAND, CLEAN) FOR RE-PAINT.
 - REMOVE & DISPOSE OF EXISTING ACCOUNTING SPACE MILLWORK/CUBICLE SYSTEM/FURNITURE COMPLETE INCLUDING ANY RELATED UTILITIES. SEE ELECTRICAL DRAWINGS FOR MORE INFORMATION. OWNER TO REMOVE ANY COUNTER/DESK TOP EQUIPMENT, COMPUTERS, ETC. NOT OTHERWISE INDICATED. PATCH EXISTING FLOOR SLAB & REFINISH TO MATCH EXISTING ADJACENT WHERE PENETRATED.
 - REMOVE & DISPOSE OF EXISTING STEEL BOLLARD/GUARD COMPLETE. PATCH FLOOR/PAVEMENT WHERE REQUIRED.
 - REMOVE & DISPOSE OF EXISTING DOOR & FRAME COMPLETE.
 - REMOVE & DISPOSE OF EXISTING AUTO-SLIDE ENTRANCE DOOR PACKAGE INCLUDING ALL ELECTRICAL CONTROLS NOT REQUIRED FOR NEW DOOR PACKAGE. COORDINATE W/ NEW DOOR SUPPLIER'S INSTALLER. REMOVE EXISTING ALUM./GLASS STOREFRONT TRANSOM SYSTEM ABOVE DOOR & REPLACE ON TOP OF NEW DOOR PER A3.1. SEE ELECTRICAL DRAWINGS.
 - REMOVE & DISPOSE OF EXISTING DOOR, FRAME AND PORTION OF WALL BESIDE/ABOVE EXISTING OPENING TO PROVIDE NEW OPENING SIZE & NEW STUD BOX HEADER. COORD. SIZE W/NEW DOOR REQUIREMENTS (A3.1).
 - REMOVE & DISPOSE OF EXISTING GATES, ATTACHMENT POST(S) AND HARDWARE COMPLETE. PATCH EXISTING FLOOR SLAB & REFINISH TO MATCH EXISTING ADJACENT WHERE PENETRATED.
 - REMOVE & DISPOSE OF EXISTING SHORT WALL BETWEEN GATE & FULL HEIGHT PARTITION.
- GENERAL NOTES**
- SEE AD1.1 FOR INFORMATION/REQUIREMENTS.

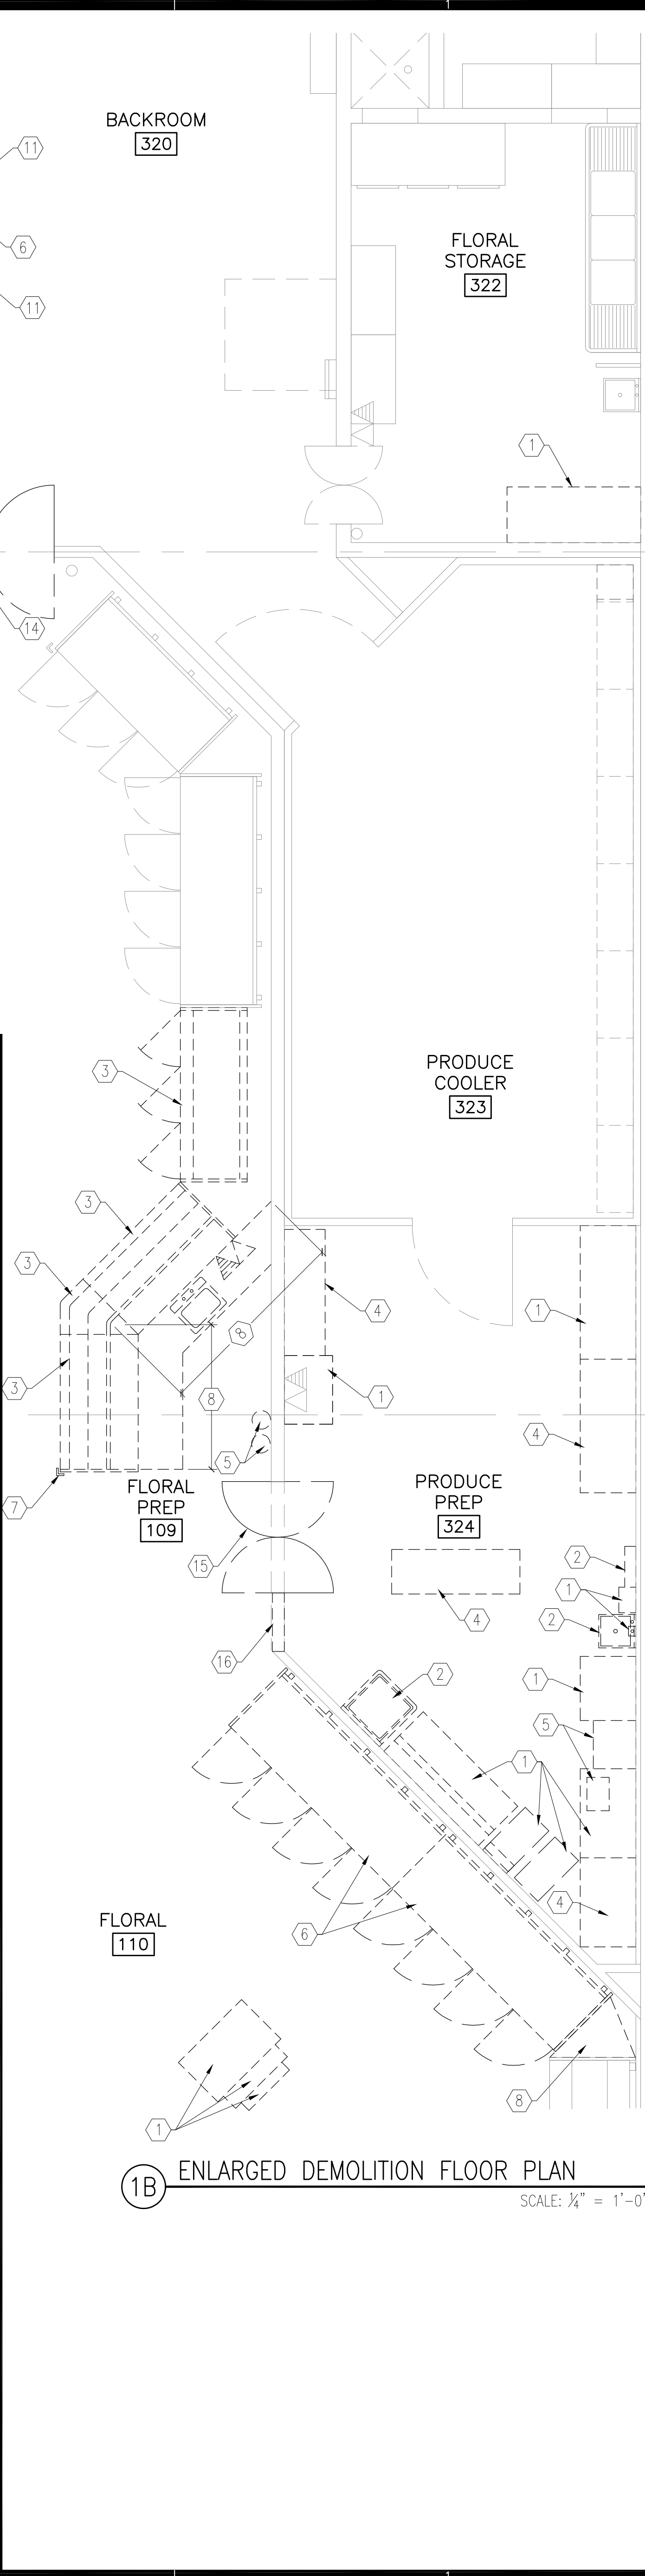

1B ENLARGED DEMOLITION FLOOR PLAN
SCALE: 1/4" = 1'-0"

MARK	DATE	DESCRIPTION