

FINISH SCHEDULE (WALLS)

FOR REFERENCE ONLY. REFER TO ARCH. CD'S FOR SPECIFICATIONS.

SYMBOL	DESCRIPTION	NOTES	KROGER DIRECT BUY	FURNISHED BY G.C.
	BUMPER:			
BP-701	MCLUE GREENGLAZED 2 #105 STEEL GRAY	USE ON DELI ONLY WHEN NEEDED		
WP-729	KOROSEAL INTERIOR PRODUCTS BACK COAT 17 TEXTURE: DUNE FT	WAINSCOT FOR BACK ROOM ETC.		
	CLADDING:			
CL-701	PAINTED BEADBOARD PANELING WITH 2" SCORING PATTERN - SIZE: 12" X 24" X 1/4" SW G981 "BLACK MAGIC" - MARLITE	WAINSCOT TO 3'-4" ATT		
CL-703	FIBERGLASS REINFORCED PLASTIC PANELS (FRP) MARLITE - KEMITE GLASSBOARD - WHITE	FRP WALLS NOT SUBJECT TO CUSTOMERS		
CL-704	SLOTTED FIBERBOARD WALL PANELS MARLITE - FORMICA 5807-58 MILLENNIUM OAK	FOR USE IN DELI		
CL-705	PRINTED FRP PANELING MARLITE - FRG10 "HARD ROCK MAPLE"	FRP WALL		
CL-706	PRINTED FRP PANELING- 6" X 12" SCORING MARLITE - SYMMETRIX FRP - CL706, DARK GRAY	FOR USE IN DELI PREP AREAS		
CL-707	PRINTED FRP PANELING- 12" X 24" SCORING MARLITE - SYMMETRIX FRP- CL707, LIGHT BLUE	FOR USE IN BAKERY PREP AREAS		
CL-708	PRINTED FRP PANELING- 3' X 12" SCORING MARLITE - SYMMETRIX FRP- CL708, BLUE	FOR USE IN MEAT/SEAFOOD PREP AREAS		
CL-709	PRINTED FRP PANELING- 6" X 12" SCORING MARLITE - SYMMETRIX FRP- CL709, WARM GRAY	FOR USE IN PREP AREAS		
	CERAMIC TILE:			
CT-701	CERAMIC TILE 4" X 12" 3/16" CL THICK MURRAY'S CHEESE	MURRAY'S CHEESE		
CT-702	MOSA TILE (TEN THIRTY) T6900 WHITE	RUNS HORIZONTALLY		
CT-703	PORCELAIN TILE 12" X 24" MATTE FINISH WAINSCOT/PT. BAR	WAINSCOT/PT. BAR		
CT-704	4" X 8" GLOSS FINISH - OFF WHITE	DEL PREP WALL		
CT-705	TILE 6" X 12" GLOSS FINISH - MOSA	DEL PREP WALL		
CT-706	FIFTEEN THIRTY, DARK ANTHRACITE #2 30610	DEL PREP WALL		
CT-707	PORCELAIN TILE 12" X 24" GLOSS FINISH	BAKERY PREP WALL		
CT-708	CROSSVILLE, SIMPATICO, LW22 KINSHIP	CROSSVILLE		
CT-709	PORCELAIN TILE 4" X 12" GLOSS FINISH	MAT/SEAFOOD WALL		
CT-710	PANTHEON, VIVA, 610-101	PREPARED FOODS PREP		
CT-711	CERAMIC TILE 6" X 12" GLOSS FINISH	PREPARED FOODS PREP		
CT-712	MOSA TILE, MURRAY'S, #90990 MID WARM GREY #4	GROUT: G1-706		
CT-713	GLASS METAL, STONE 4" X 12" GLOSS FINISH	WINE/SPIRITS BAR		
CT-714	ENDAVORS, F162 ZEN STD, F1629DRANDS, WTCH	BACKSLASH		
CT-715	PORCELAIN TILE 4" X 12" GLOSS FINISH	MEAT & SEAFOOD PREP WALL		
CT-716	PANTHEON, VIVA, 610-101	GROUT: G1-706		
	GROUT:			
G1-701	TEC POWERGROUT #939 MIST	WALLS		
G1-702	TEC POWERGROUT #927 LIGHT PEWTER	WALLS		
G1-703	TEC POWERGROUT #929 CHARCOAL GRAY	WALLS		
G1-704	TEC POWERGROUT #908 DOVE GRAY	WALLS		
G1-705	TEC POWERGROUT #935 SILHOUETTE	WALLS		
G1-706	TEC POWERGROUT #940 ANTIQUE WHITE BOTH	WALLS		
	PAINT:			
PT-701	#SW 7723 - COLONY BUFF	REMODEL/PAINTED STRUCTURE		
PT-702	#SW 7005 - PURE WHITE	DRYWALL CEILING		
PT-703	#SW 7069 - IRON ORE	HOLLOW METAL DOORS AND FRAMES		
PT-704	#SW 7029 - AGREEABLE GRAY			
PT-705	#SW 6464 - ALOE			
PT-706	#SW 6203 - SPARE WHITE			
PT-707	#SW G981 - BLACK MAGIC			
PT-708	#SW 7607 - SANTORINI BLUE	COLOR MATCH TO MEAT & SEAFOOD PREP WALL		
PT-709	#SW 7024 - FUNCTIONAL GRAY	COLOR MATCH TO FRP PREP WALL		
PT-710	#SW 7674 - PEPPERCORN	COLOR MATCH TO DELI PREP WALL		
PT-711	#SW 9051 - AQUAVERDE	COLOR MATCH TO BAKERY PREP WALL		
PT-712	#SW 9410 - BULLSTERY SKY	BESTROOM WALLS		
PT-713	#SW 4080 - BLACK			
PT-714	#SW 4084 - SAFETY YELLOW			
PT-715	#SW 7012 - CREAMY			
PT-716	#SW 6626 - SUNSET	FLORAL AREA ACCENT		
PT-717	#SW G221 - MOODY BLUE	ACCENT WALL BEHIND BAR		
PT-718	#SW 6513 - TAKE FIVE	WALL ABOVE PHARMACY		
PT-719	#SW 6709 - GLEEFUL	LAPE SEATING AREA		
PT-720	#SW 6710 - MELANGE GREEN	CUSTOMER SERVICE DEPT		
PT-721	#SW 6990 - CAVIAR	BOT/DIAPYNO AREA		
PT-722	#SW 6921 - ELECTRIC LIME			
PT-723	#SW 6715 - LIME GRANITA	VESTIBULE		
PT-724	#SW 6253 - OLYMPIUS WHITE			
PT-725	#SW 6255 - MORNING FOG			
PT-726	#SW 6726 - TALPOT PALM	FLORAL DEPT		
PT-727	#SW 7033 - BRAINSTORM BRONZE			
PT-728	#SW 7067 - CITYSCAPE	EXPOSED STEEL COLUMNS ON SALES FLOOR		
PT-729	#SW 4081 - SILVER BRIT	METAL PIPE PAINTING AT OPEN MEZANINE - RENOVATED ONLY		
PT-730	#SW 6683 - BEE	TOIS DECK		
PT-731	#SW 6855 - DRAGON FRUIT	TOIS DECK		
PT-732	#SW 9045 - BORA BORA SHORE	TOIS DECK		
PT-733	#SW 7048 - URBANE BRONZE	DRUG LOCKER DECK		
PT-734	#SW 7046 - ANONYMOUS	DRUG LOCKER DECK		
PT-735	#SW 7056 - USEFUL GRAY	DRUG LOCKER DECK		
	WALL COVERING:			
WP-1	ZINSSER SHIELDZ - WALL COVERING PRIMER	PER DRAWINGS		


FINISH SCHEDULE (FLOORS)

FOR REFERENCE ONLY. REFER TO ARCH. CD'S FOR SPECIFICATIONS.


SYMBOL	DESCRIPTION	NOTES	KROGER DIRECT BUY	FURNISHED BY G.C.
	CARPET:			
CF-701	CARPET TILES BIGELOW MOHAWK GROUP-RENEGADE COLLECTION - THRILL SENDER #359	PHARM & CLERK SERV.		
CF-702	CARPET TILES BIGELOW MOHAWK GROUP - LICHEN COLLECTION - SUBSTRATE #983	FITTING ROOMS		
CF-703	CARPET TILES BIGELOW MOHAWK GROUP-TUFF STUFF QL312 STEP IN STYLE - OBSIDIAN #989	VESTIBULES QUARTER TURN		
	CERAMIC TILE:			
CT-704	RECTIFIED PORCELAIN TILE - URBAN COLLECTION THIRDS 12" X 24" - CRISTE MATTE - 3/8" THICKNESS	TOILET RM. FLOOR		
CT-705	PORCELAIN TILE - URBAN COLLECTION LTD17 EDGE OF SEVENTEEN - 4" X 12" SATIN FINISH	TOILET RM. WALLS		
CT-706	PORCELAIN TILE - URBAN COLLECTION LTD06 SIXTH SENSE - 4" X 12" GLOSS FINISH	TOILET RM. WALLS-ACCENT		
	GROUT:			
G1-702	TEC POWERGROUT #927 LIGHT PEWTER	FLOORS		
G1-703	TEC POWERGROUT #945 LIGHT BUFF	FLOORS		
G1-704	TEC POWERGROUT #929 CHARCOAL GRAY	FLOORS		
	RESILIENT WALL BASE:			
RB-702	JOHNSONITE - TRANSITION #20 CHARCOAL			
WB-701	JASONITE THERMOSET RUBBER WALL BASE #40 BLACK			
	LUXURY VINYL TILE:			
LVT-701	ARMSTRONG NATURAL CREATIONS DIAMOND 1.0 TECH. LVT 9'x48" - NA 121 COASTAL CRAPED BOARDWALK	GENERAL BARS		
LVT-702	ARMSTRONG NATURAL CREATIONS DIAMOND 1.0 TECH. LVT 9'x48" - NA 332 BRACO PUTTY	GENERAL BARS		
LVT-703	POLYLOR NORTH AMERICA LVT - 604 WEATHERED COUNTRY PLANK	VESTIBULES		

WALL FINISH LEGEND


SYMBOL	DESCRIPTION
---	TILE CT-705, CT-706, CL-707, CL-708, CT-709, CT-714
---	FRP CL-703, CL-706, CL-707, CL-708, CL-709
---	MURRAY'S-CERAMIC-TILE-CT-701
---	ELECTROSTATICALLY PAINTED PANELS
---	GALVANIZED COOLER-PANEL
---	STAINLESS STEEL

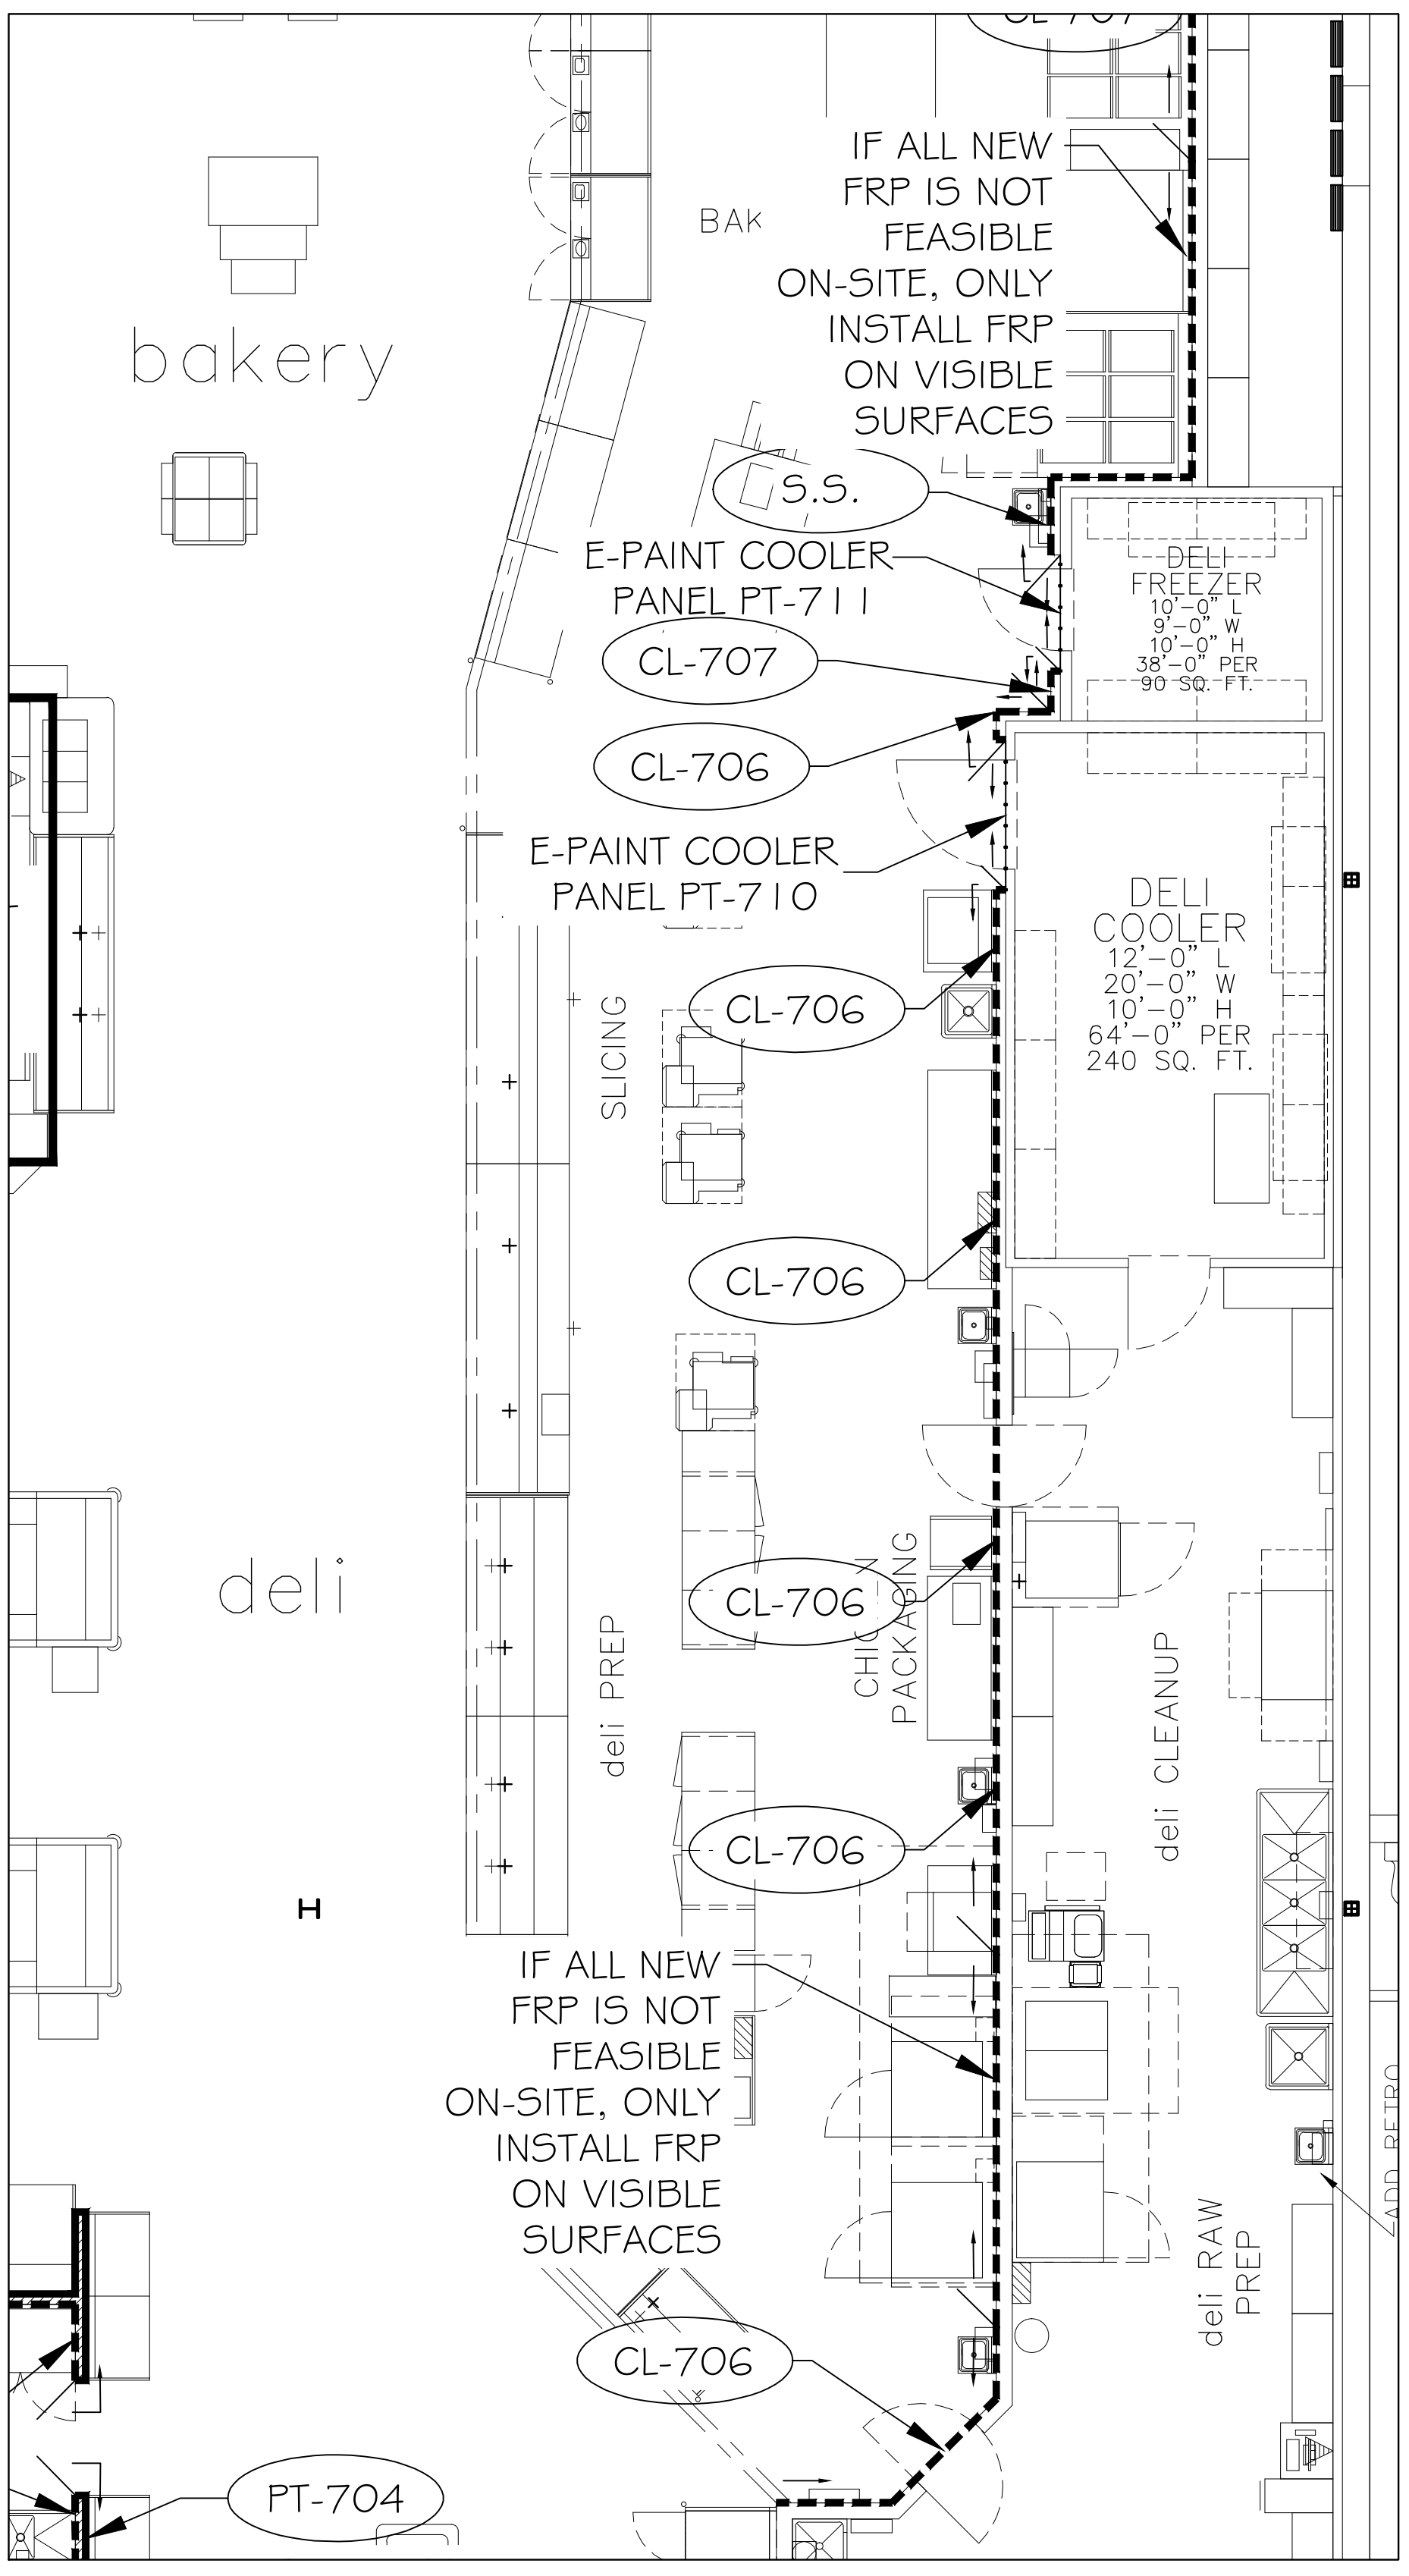


FFD, DELI PREP WALL FINISHES
SCALE: 3/16" = 1'-0"

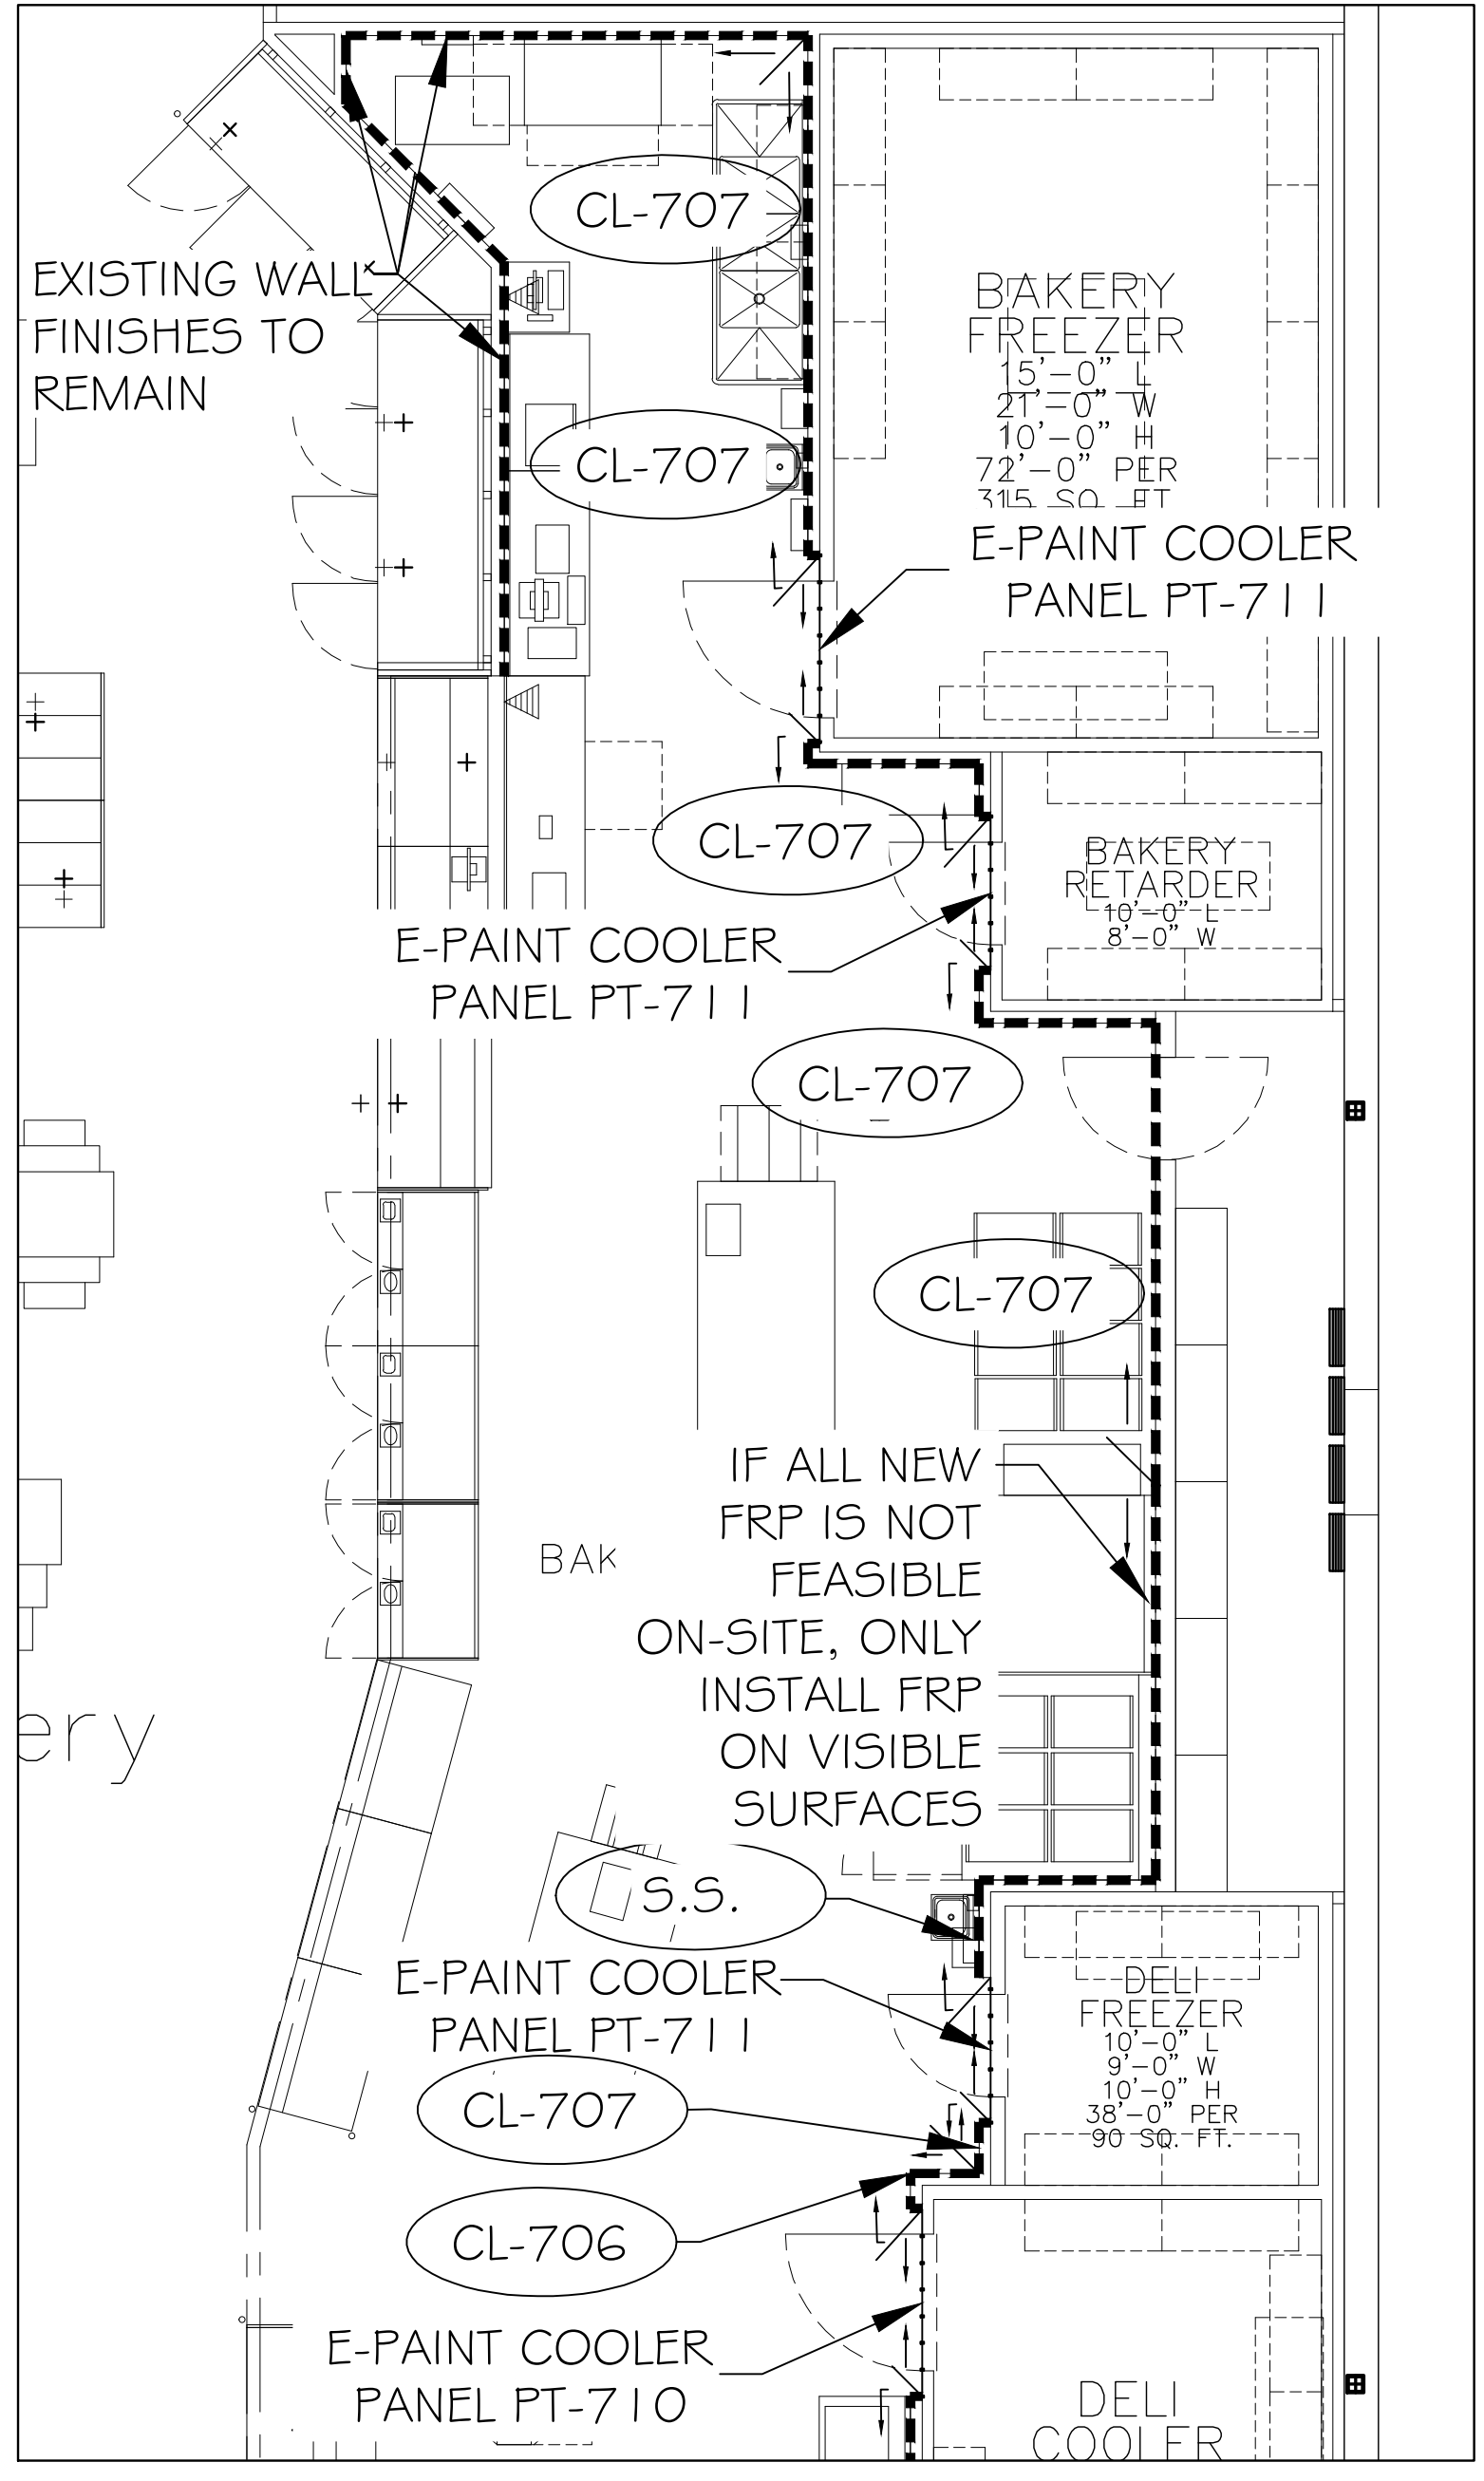


BAKERY PREP WALL FINISHES
SCALE: 3/16" = 1'-0"

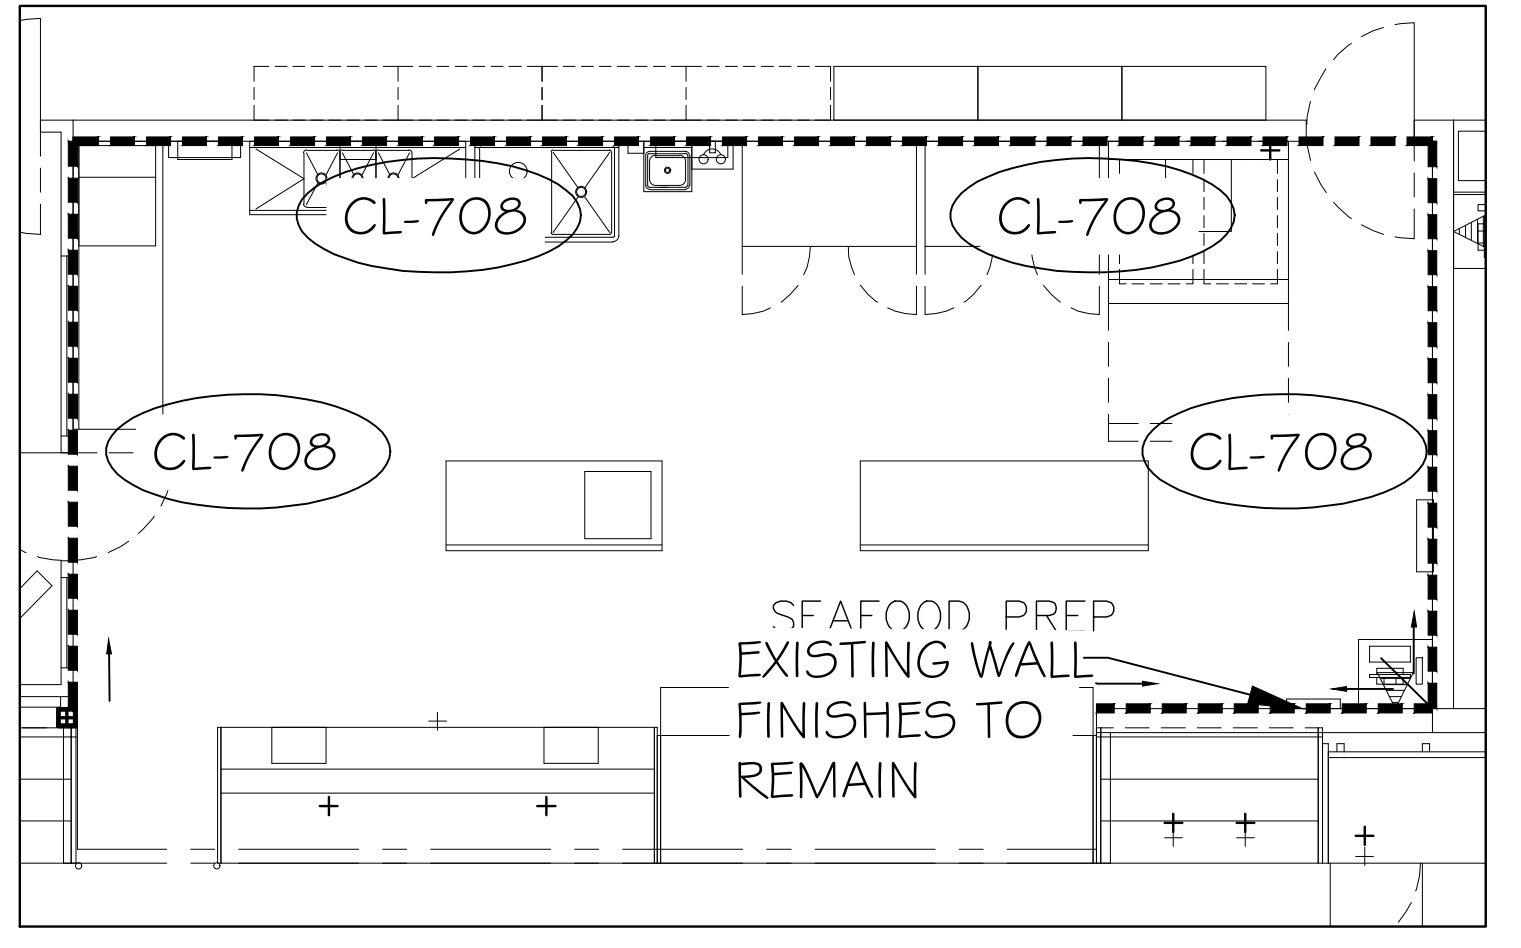


MEAT & SEAFOOD PREP WALL FINISHES
SCALE: 3/16" = 1'-0"

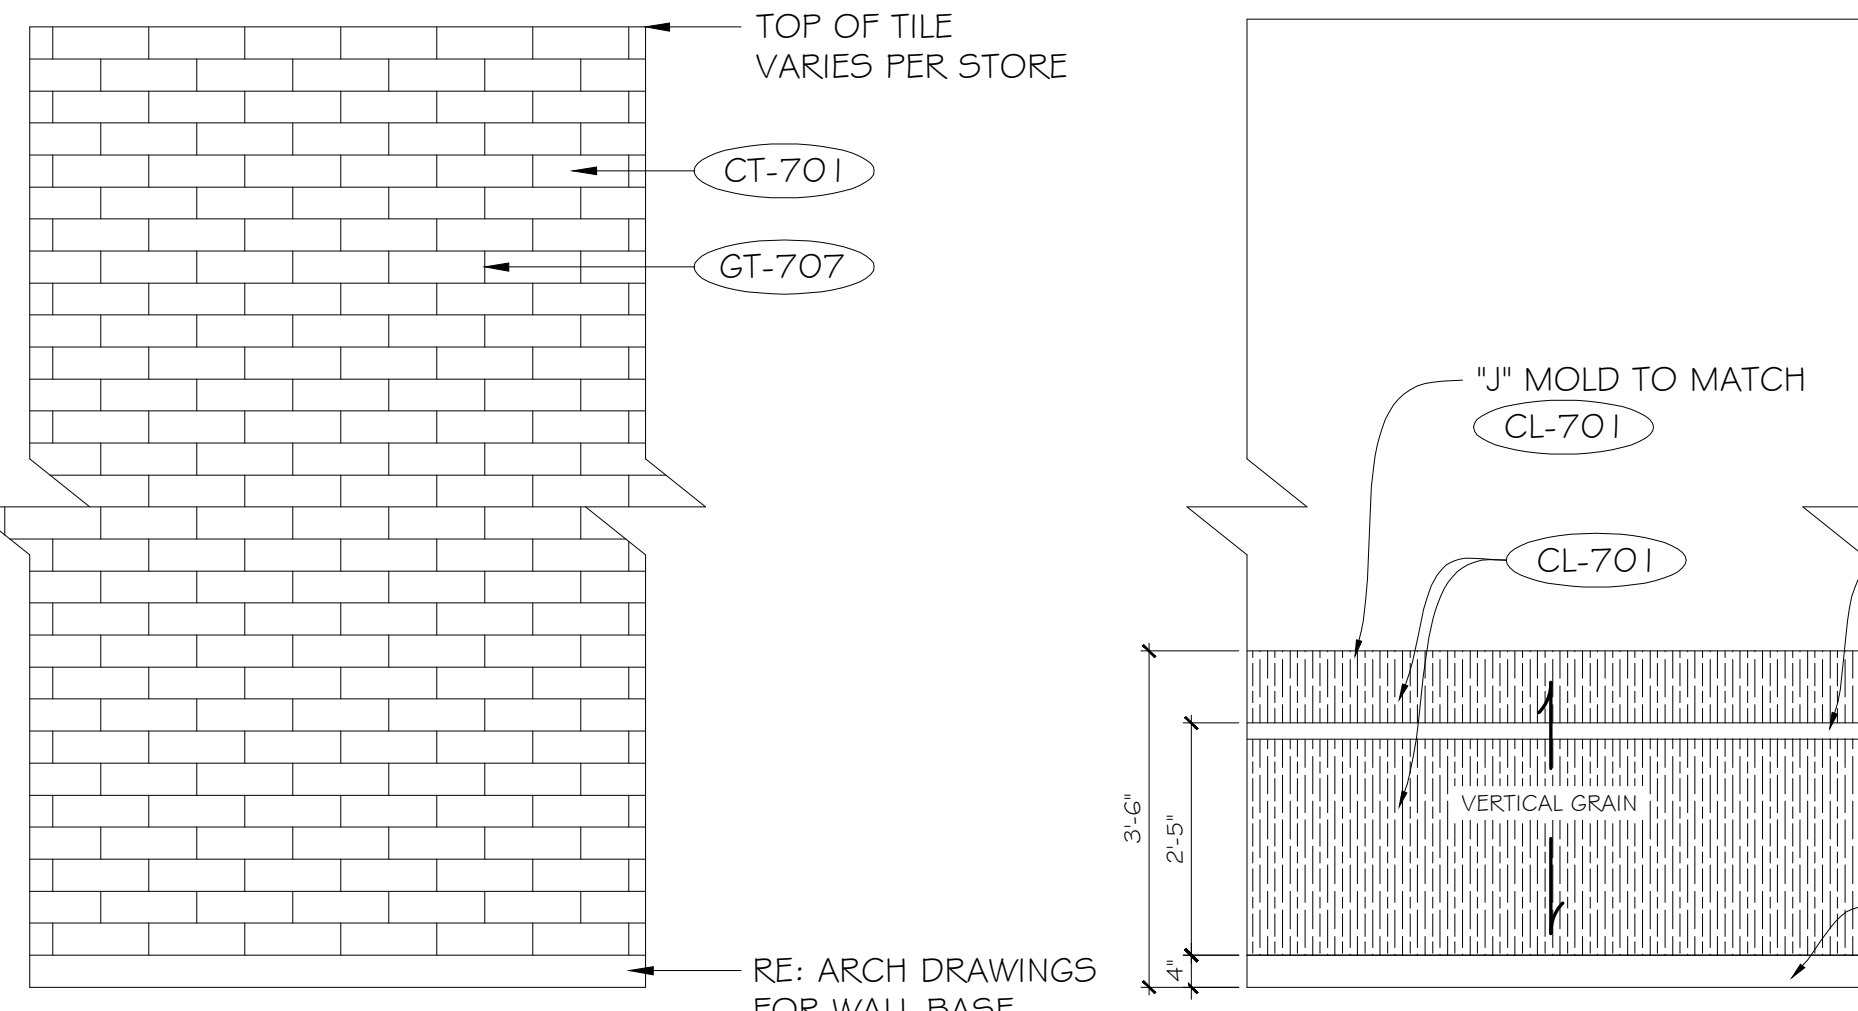


CT-701 TILE DETAIL AT MURRAY'S CHEESE PREP DEPARTMENT
SCALE: 1/2" = 1'-0"
**RE: KROGER SPECIFICATIONS FOR EDGE PROTECTION & GROUT

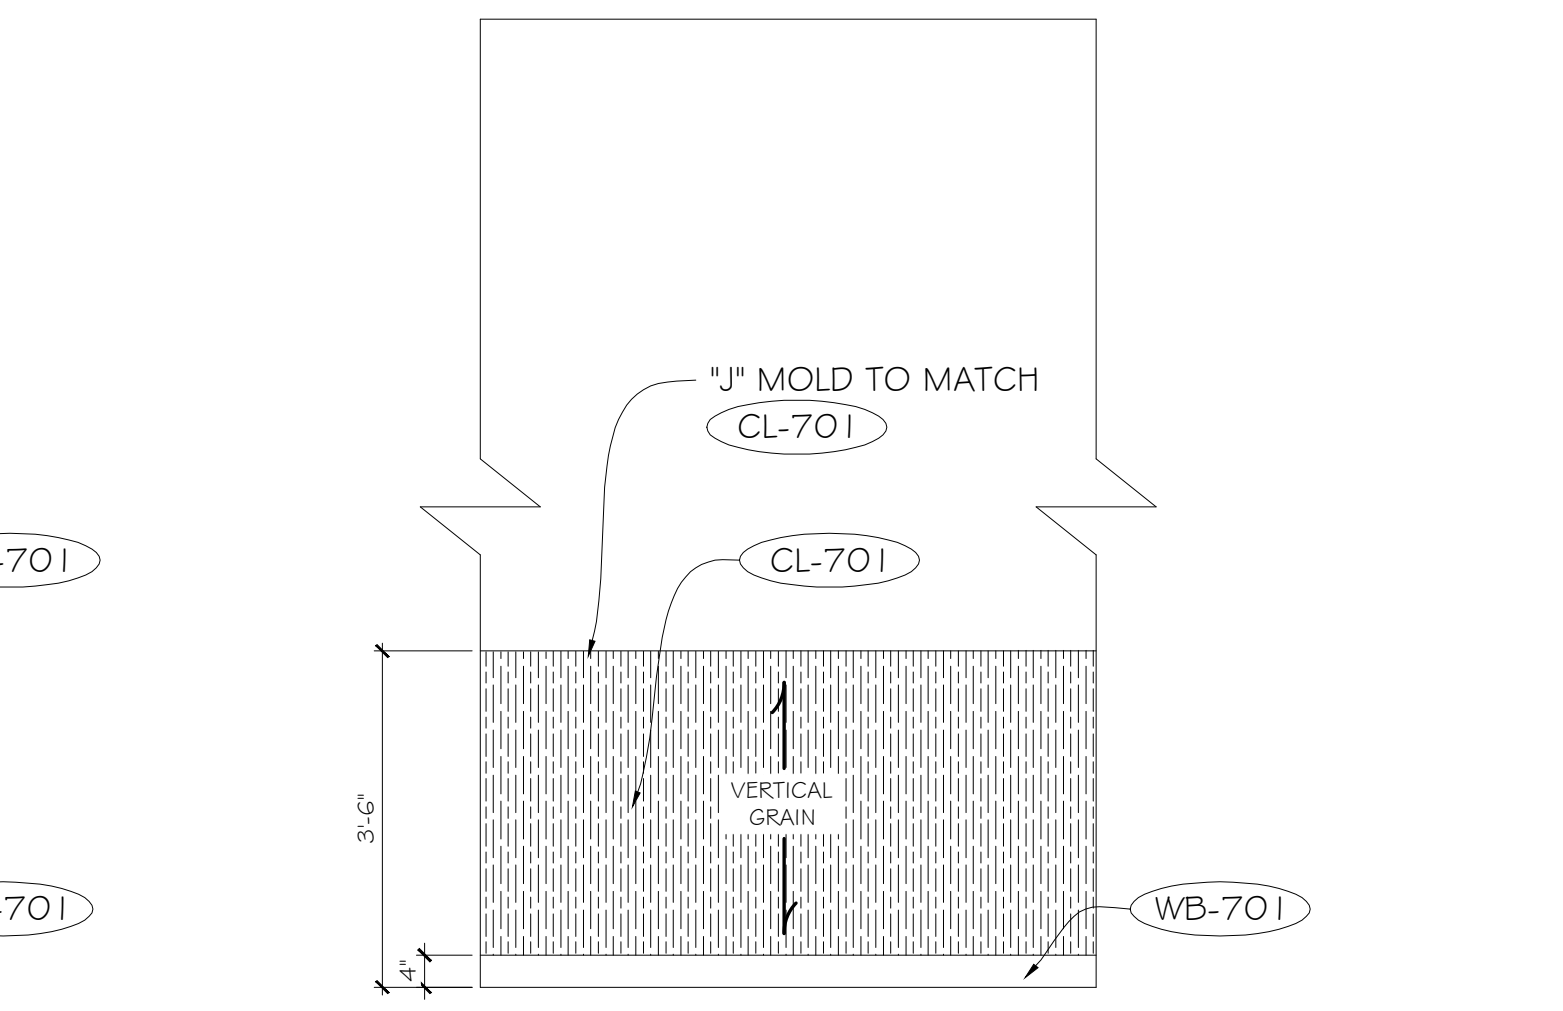


CD2 TYP. PHARMACY WAITING WALL WAINSCOT DETAIL
SCALE: 1/2" = 1'-0"
**NOTE: CONTINUE WALLCOVERING 6" MIN BEYOND FIXTURES (TYP.)

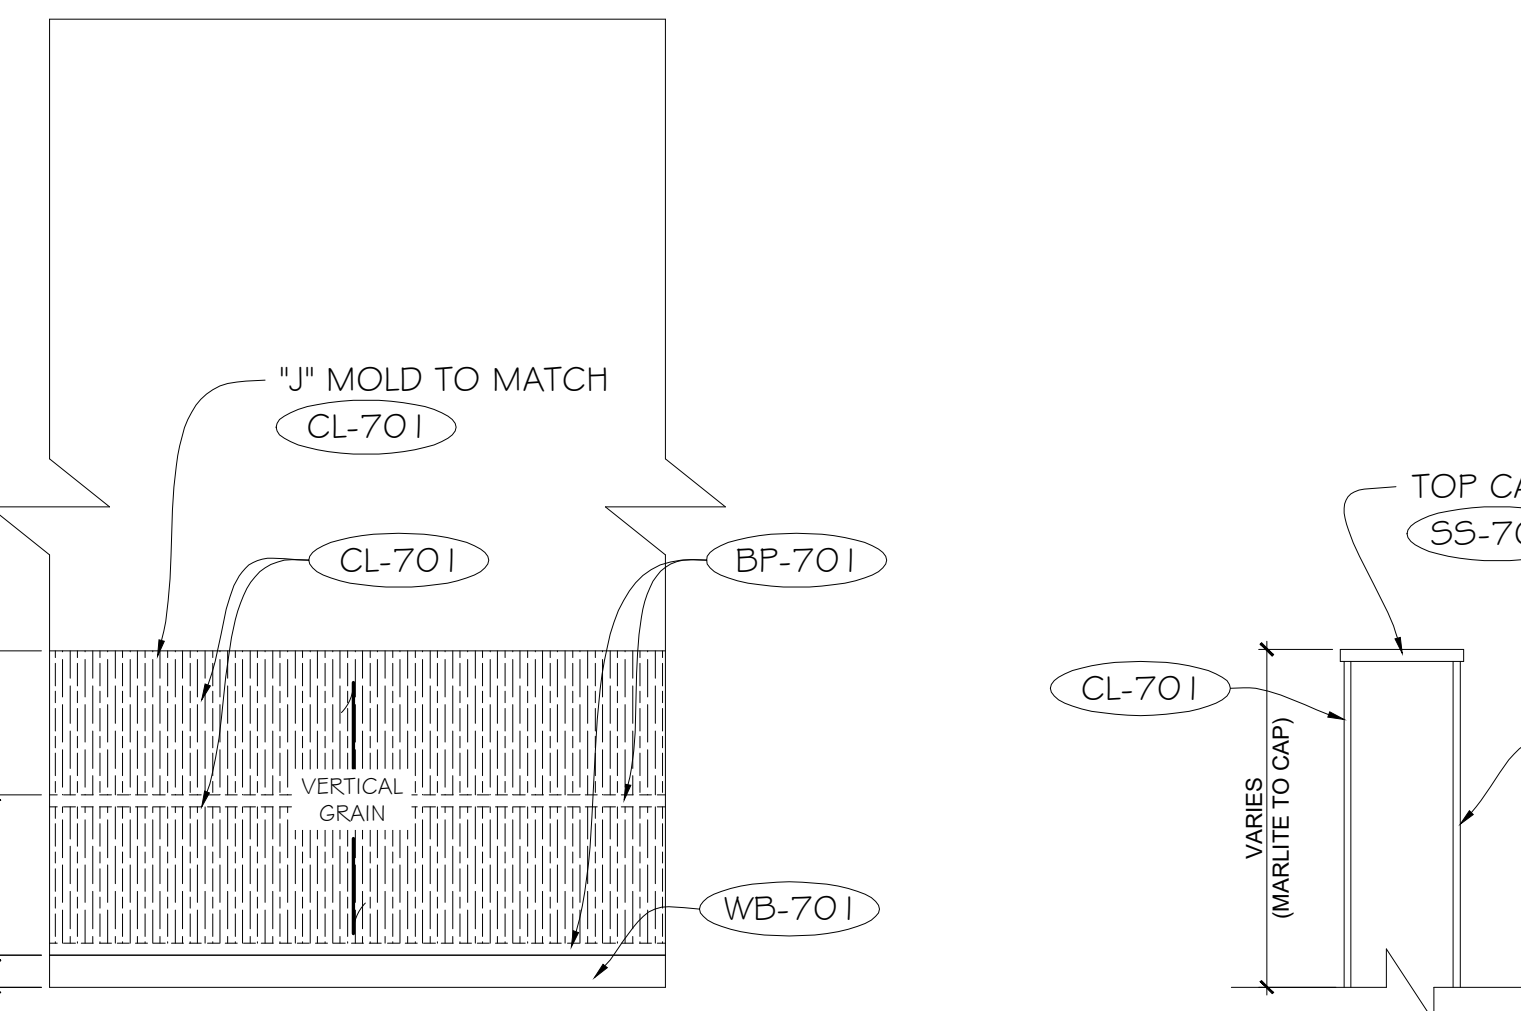


CD1 TYP. WALL WAINSCOT DETAIL
SCALE: 1/2" = 1'-0"
**NOTE: CONTINUE WALLCOVERING 6" MIN BEYOND FIXTURES (TYP.)

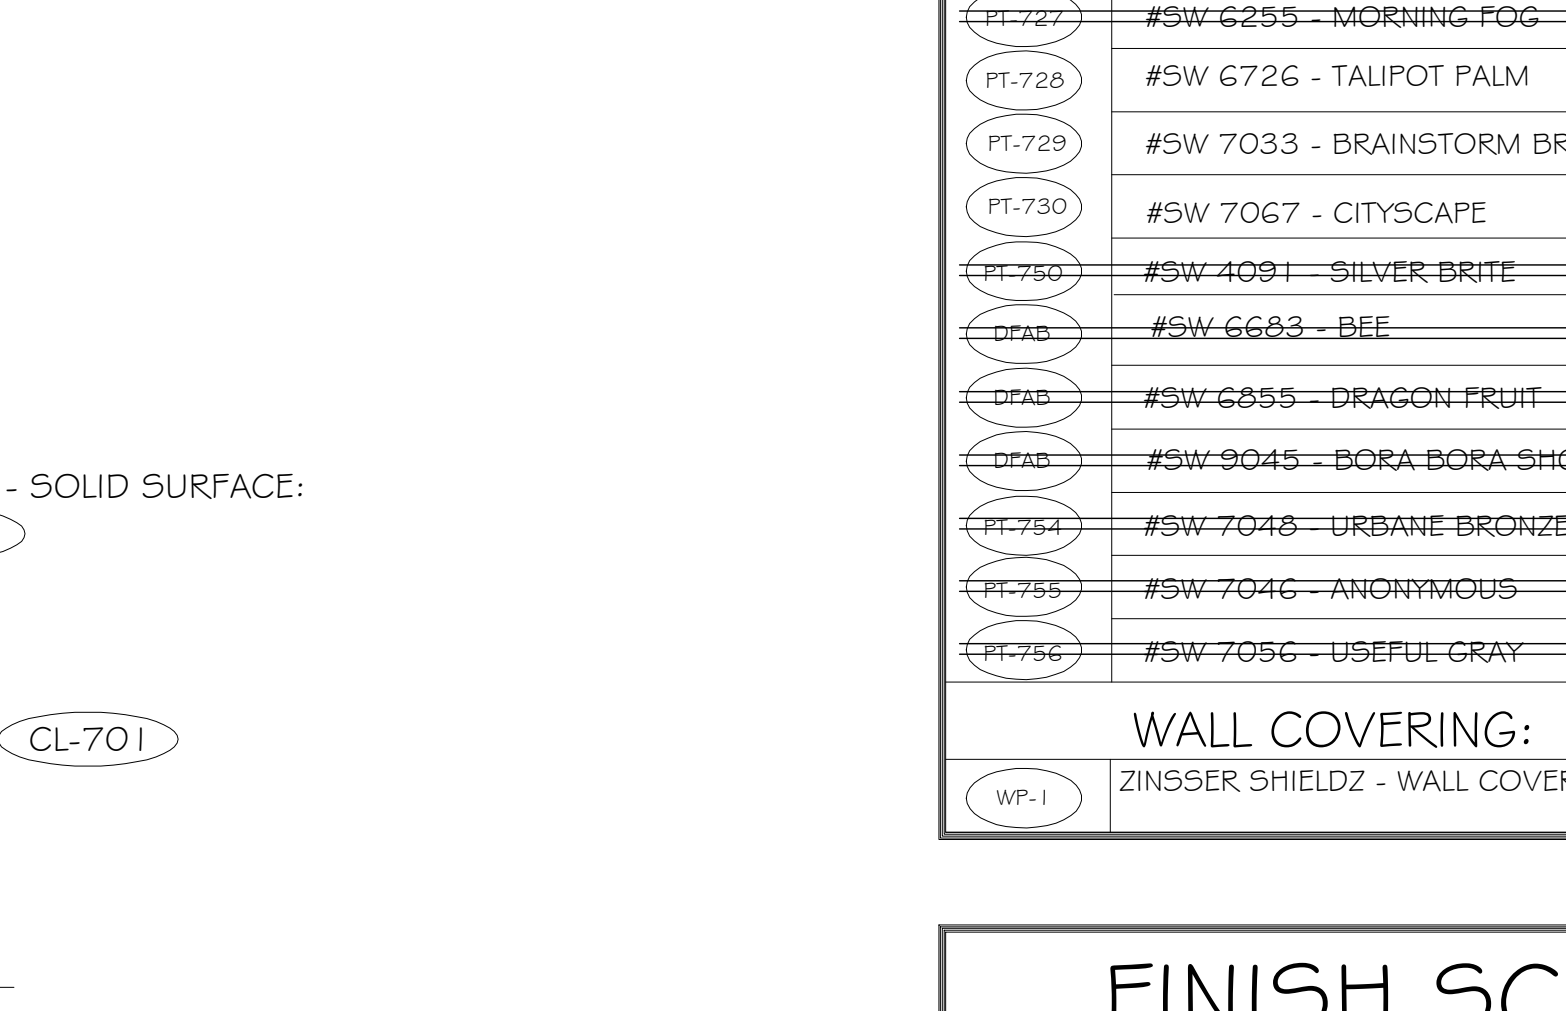


CD1.1 TYP. HALF HEIGHT WALL WAINSCOT DETAIL
SCALE: 1/2" = 1'-0"
**NOTE: INCLUDES WALLS UP TO 54"

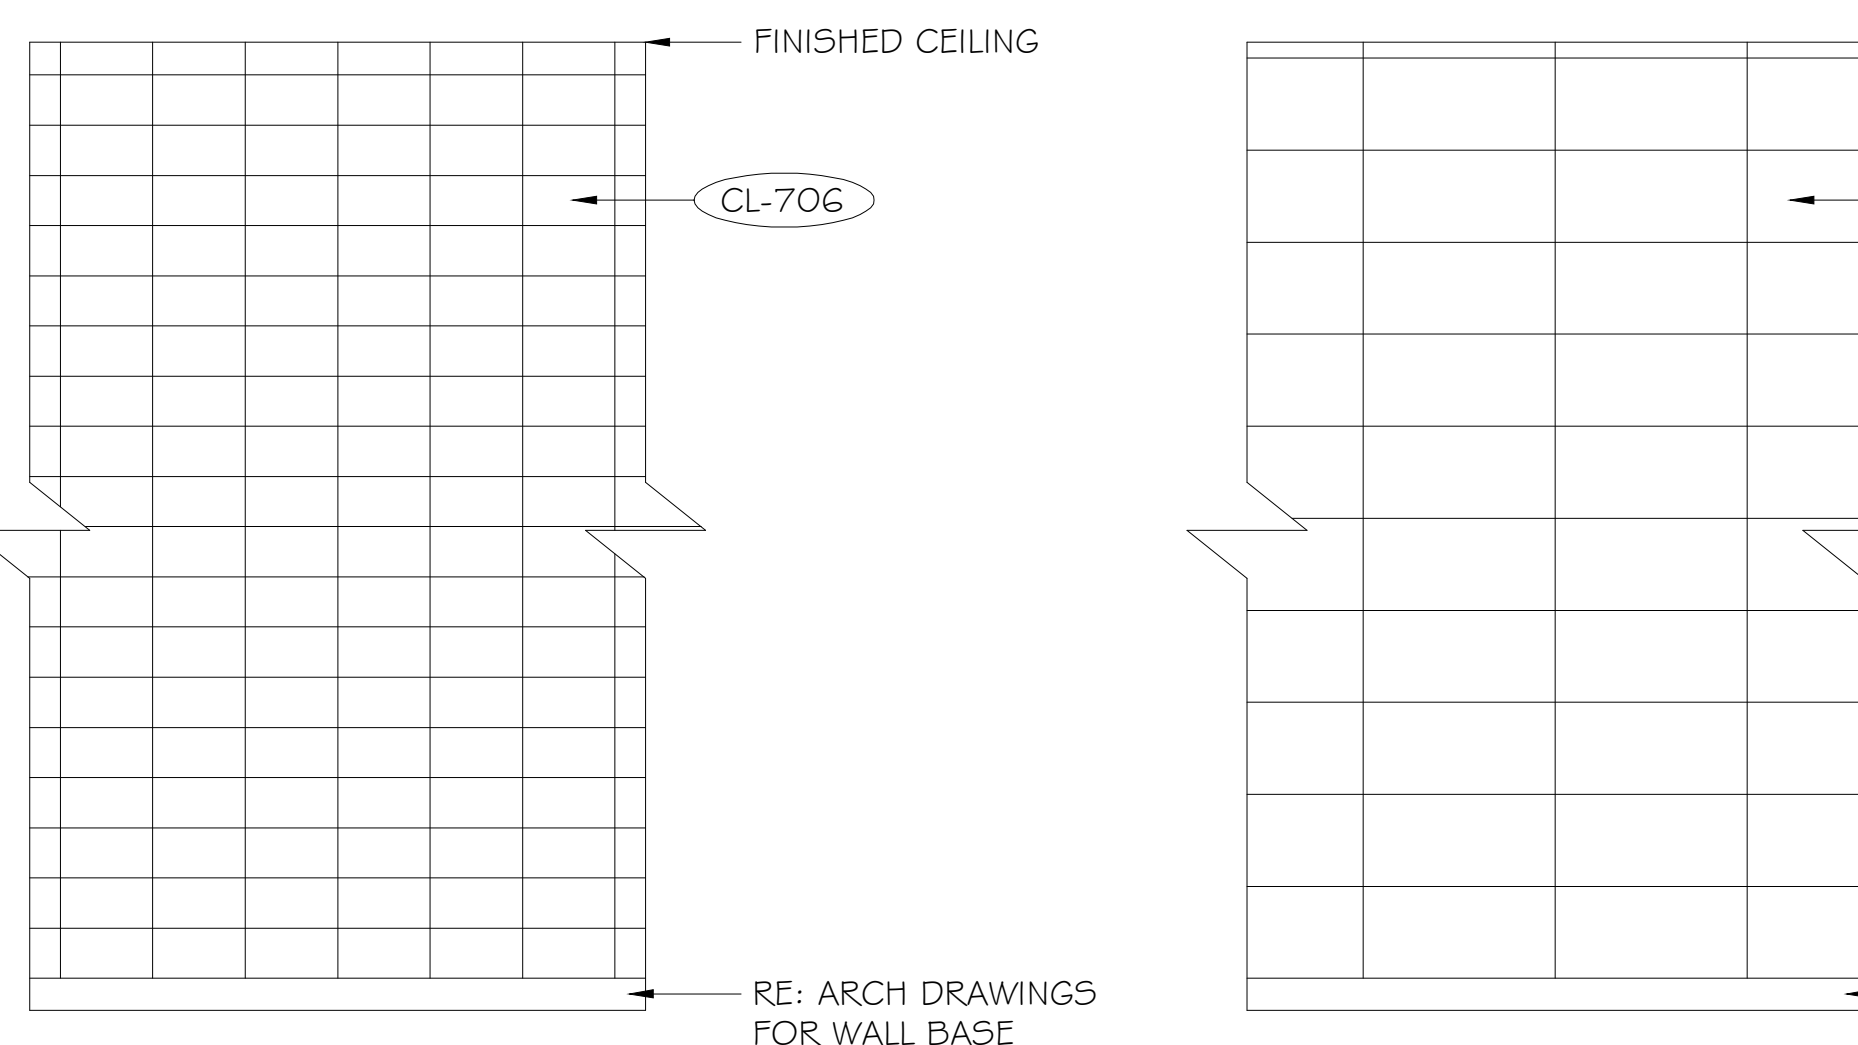


CL-706 ARTISAN FRP DETAIL AT DELI PREP DEPARTMENT
SCALE: 1/2" = 1'-0"

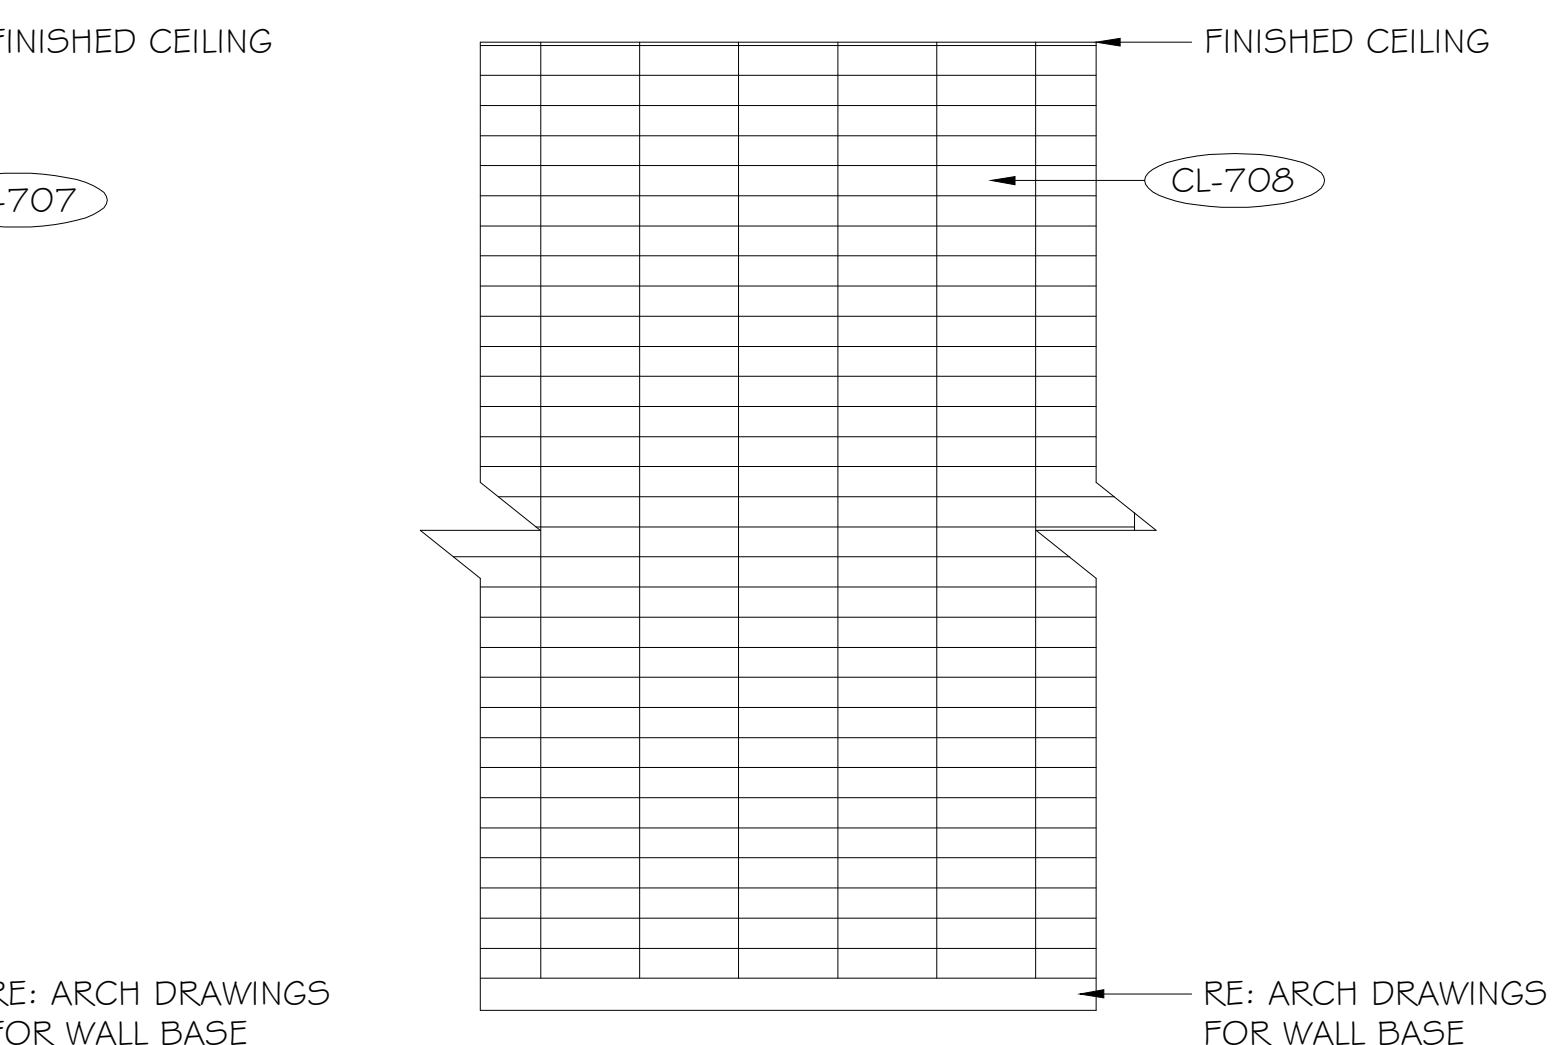

CL-707 ARTISAN FRP DETAIL AT BAKERY PREP DEPARTMENT
SCALE: 1/2" = 1'-0"

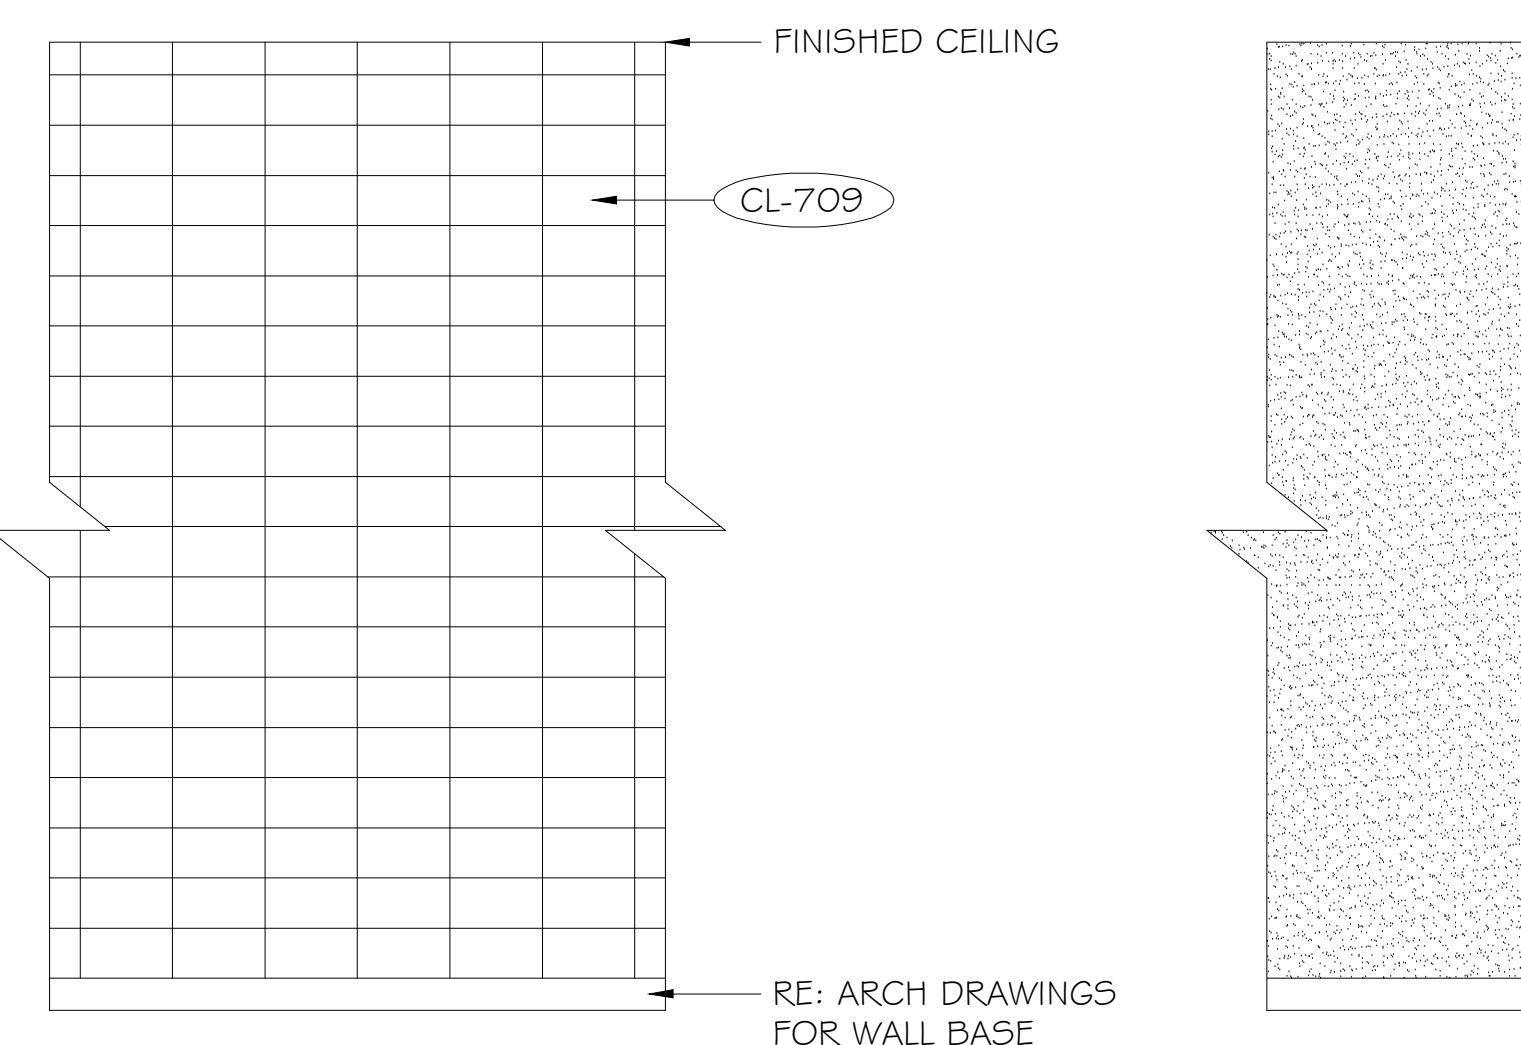

CL-708 ARTISAN FRP DETAIL AT MEAT&SEAFOOD DEPARTMENT
SCALE: 1/2" = 1'-0"

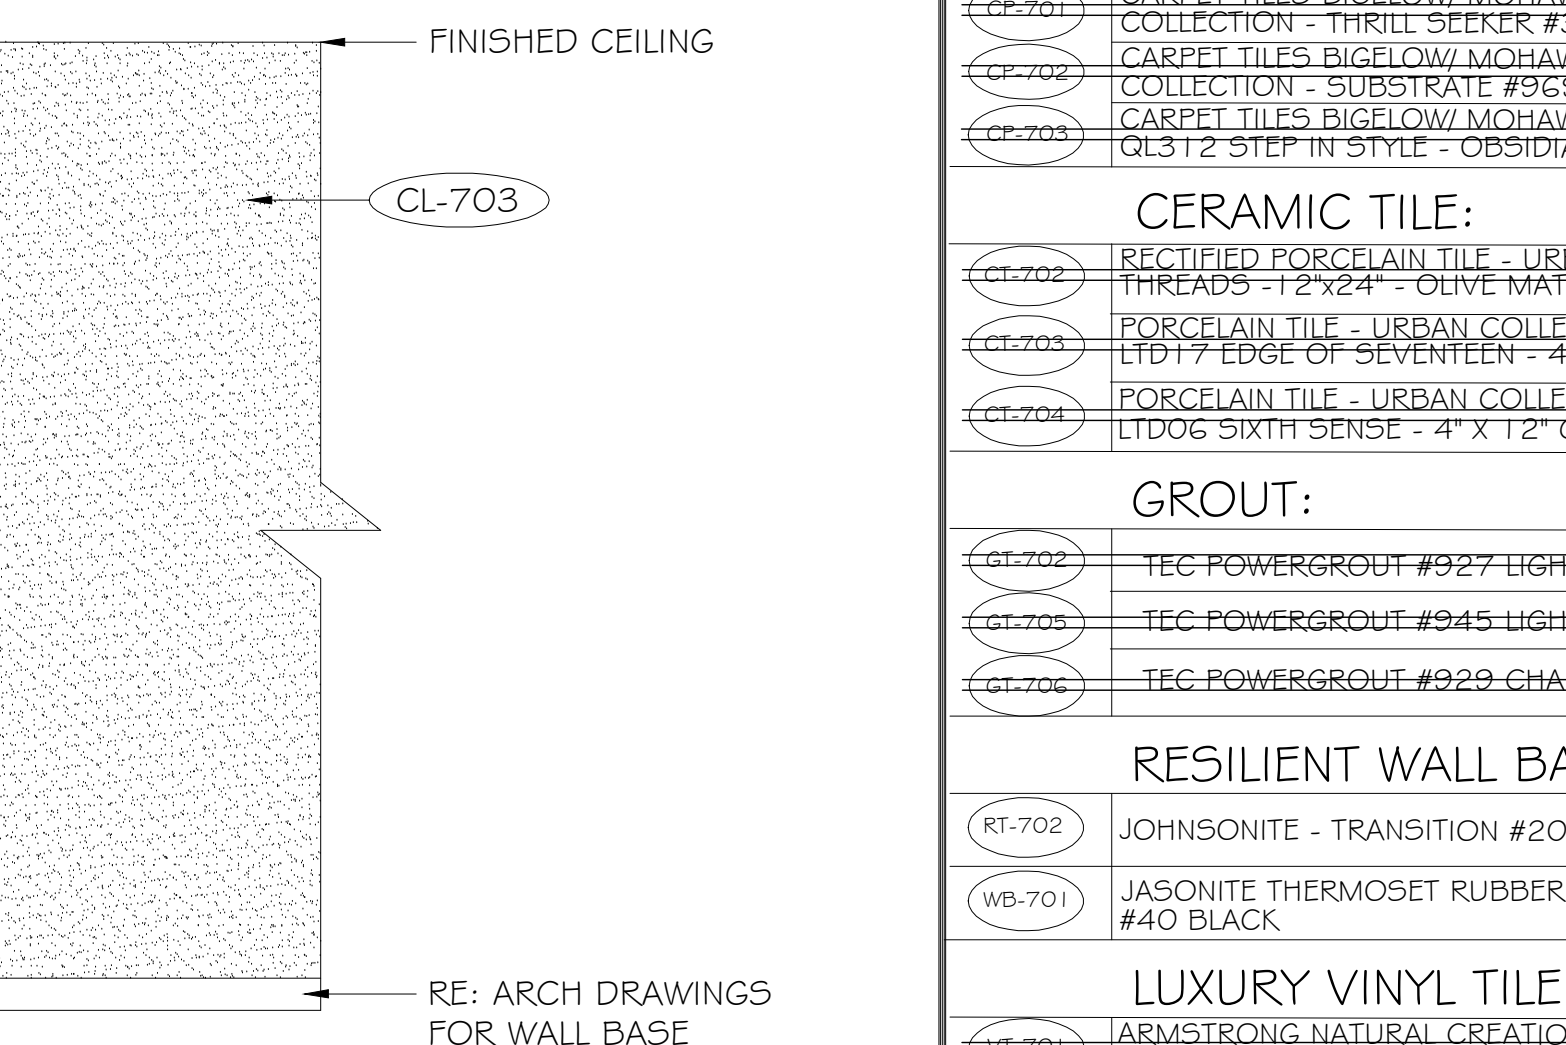

CL-703 ARTISAN FRP DETAIL FOR NON-VISIBLE PREP AREA WALLS
SCALE: 1/2" = 1'-0"