


3B DEMOLITION SLAB AND FLOOR FINISHES PLAN - MAIN LEVEL  
SCALE: 3/32" = 1'-0"

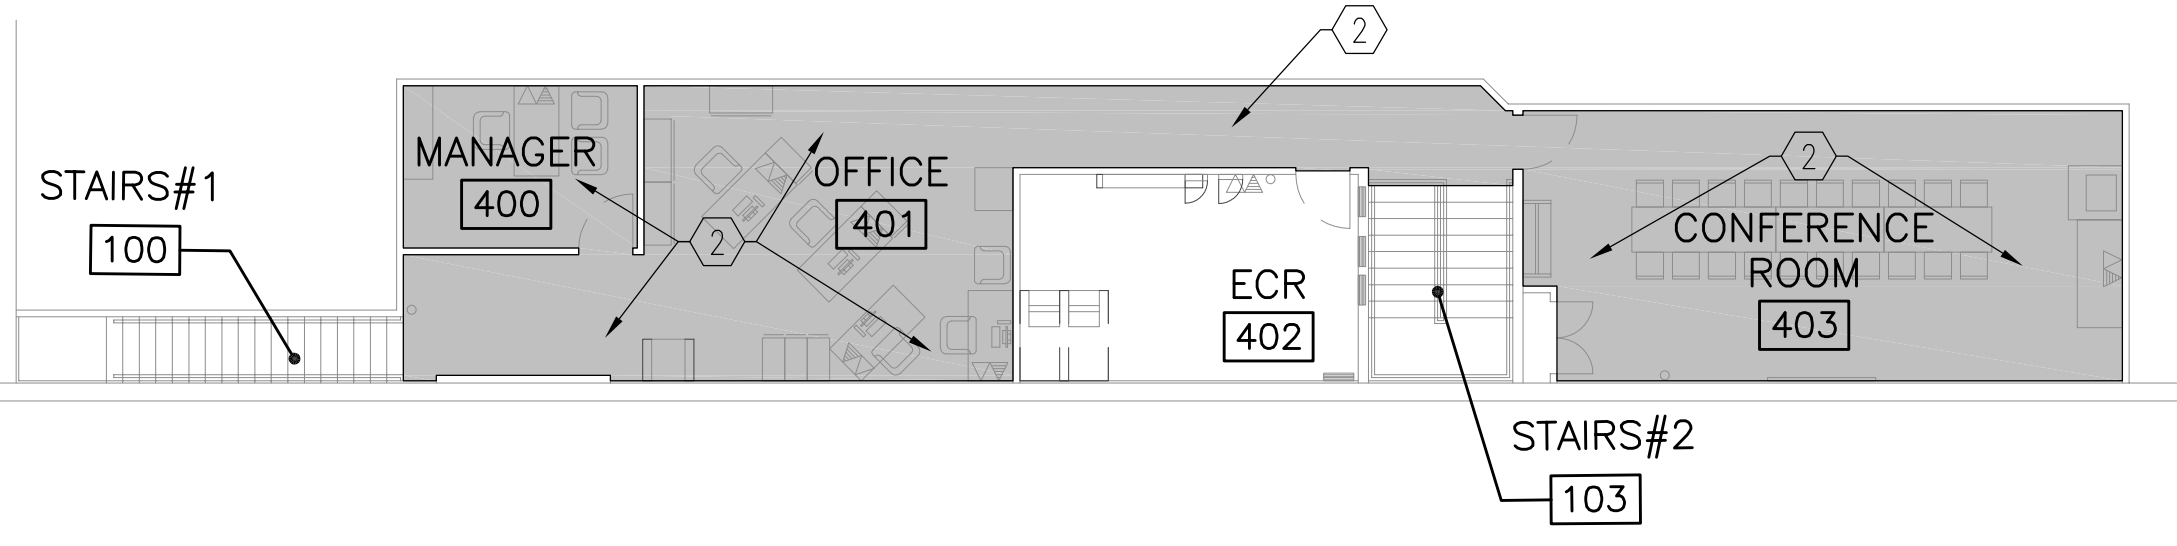

5A DEMOLITION SLAB AND FLOOR FINISHES PLAN - ELEVATED OFFICES  
SCALE: 3/32" = 1'-0"

PLAN NOTES

1. REMOVE & DISPOSE OF EXISTING FLOOR SLAB AS REQUIRED FOR NEW UNDER-SLAB PLUMBING/ ELECTRICAL WORK. COORDINATE EXACT LOCATIONS/AREAS OF REMOVAL W/ PLUMBING DRAWINGS
2. REMOVE & DISPOSE OF EXISTING CARPET, PAD, GLUE, ETC. AS REQUIRED TO PROVIDE A CLEAN SLAB SURFACE FOR NEW FINISH PER A1.5.
3. REMOVE & DISPOSE OF EXISTING VCT FLOOR FINISH INCLUDING ALL ASSOCIATED GLUE/MASTIC AS REQUIRED TO PROVIDE A CLEAN SLAB SURFACE FOR NEW FINISH PER A1.6.

GENERAL NOTES

1. THIS DRAWING IS PROVIDED FOR INFORMATIONAL/ESTIMATING PURPOSES ONLY. ALL REQUIRED SLAB/PAVING REMOVAL MAY NOT BE INDICATED. IT IS THE CONTRACTOR'S RESPONSIBILITY TO REVIEW ALL DRAWINGS CAREFULLY INCLUDING ARCHITECTURAL, PLUMBING AND ELECTRICAL FOR MORE INFORMATION ON REQUIREMENTS AND LOCATIONS. THE DIMENSIONS SHOWN SHOULD BE FIELD VERIFIED FOR COORDINATION OF EXISTING CONDITIONS.
2. UNLESS SHOWN OTHERWISE, ALL TRENCHES ARE TO BE 2'-0" WIDE.
3. COORDINATE TRENCH LOCATIONS AND AREA OF CUT-OUTS WITH PLUMBING DRAWINGS.
4. USE DRILLED HOLES TO CREATE CORNERS OF CUTS. DO NOT OVER-CUT CORNERS.
5. COORDINATE LOCATIONS OF OTHER UNDER-SLAB UTILITIES FROM EXISTING PLANS PRIOR TO WORK AND ALERT OWNER OF ANY POSSIBLE CONFLICTS.
6. PROVIDE STEEL PLATES OVER ANY TRENCHES THAT ARE ACCESSIBLE TO STORE CUSTOMERS OR EMPLOYEES UNTIL ALL WORK FOR THAT TRENCH HAS BEEN COMPLETED.
7. REMOVE AREA OF EXISTING SLAB TO PROVIDE TRENCH FOR NEW REFRIGERATION LINE EXTENSION OFF OF EXISTING LINE. SIZE, LENGTH AND LOCATION TO BE DETERMINED IN FIELD BY CONTRACTOR.
8. THICKNESS OF ALL EXISTING SLABS REQUIRED FOR REMOVAL ARE NOT PRE-DETERMINED & THEREFORE MAY NOT BE GENERAL 4" THICKNESS. CHANGE ORDERS WILL NOT BE ACCEPTED FOR "THICK SLAB" UNLESS IT IS OVER 6" THICK. IF SUCH SLAB IS ENCOUNTERED, THE CONTRACTOR SHALL IDENTIFY EXTENT(S) OF THE THICKENED SLAB AREA(S) PRIOR TO REMOVAL AND OBTAIN A WRITTEN APPROVAL FROM THE KROGER PROJECT MANAGER.
9. REPLACE ALL REMOVED SLABS W/ NEW SLABS PER ASD-69.

LEGEND

- INDICATES AREA OF SLAB REQUIRING REMOVAL
- INDICATES AREA OF FLOOR FINISH REMOVAL

REVISIONS		
NO.	DATE	DESCRIPTION