

PROFESSIONAL'S SEAL:



CORPORATE SEAL:

REVISIONS  
 NO DATE REMARKS


**FOOD LION REMODEL STORE #807**  
 70 MORGAN SQ, SUITE 1  
 BERKELEY SPRINGS, WV

PROJECT NO: 0807FLMK20  
 DATE: 02/11/20

04 OF 48

**A0.02**  
 EXISTING EQUIPMENT PLAN

CHECKED: A.J.L. DRAWN: VFS

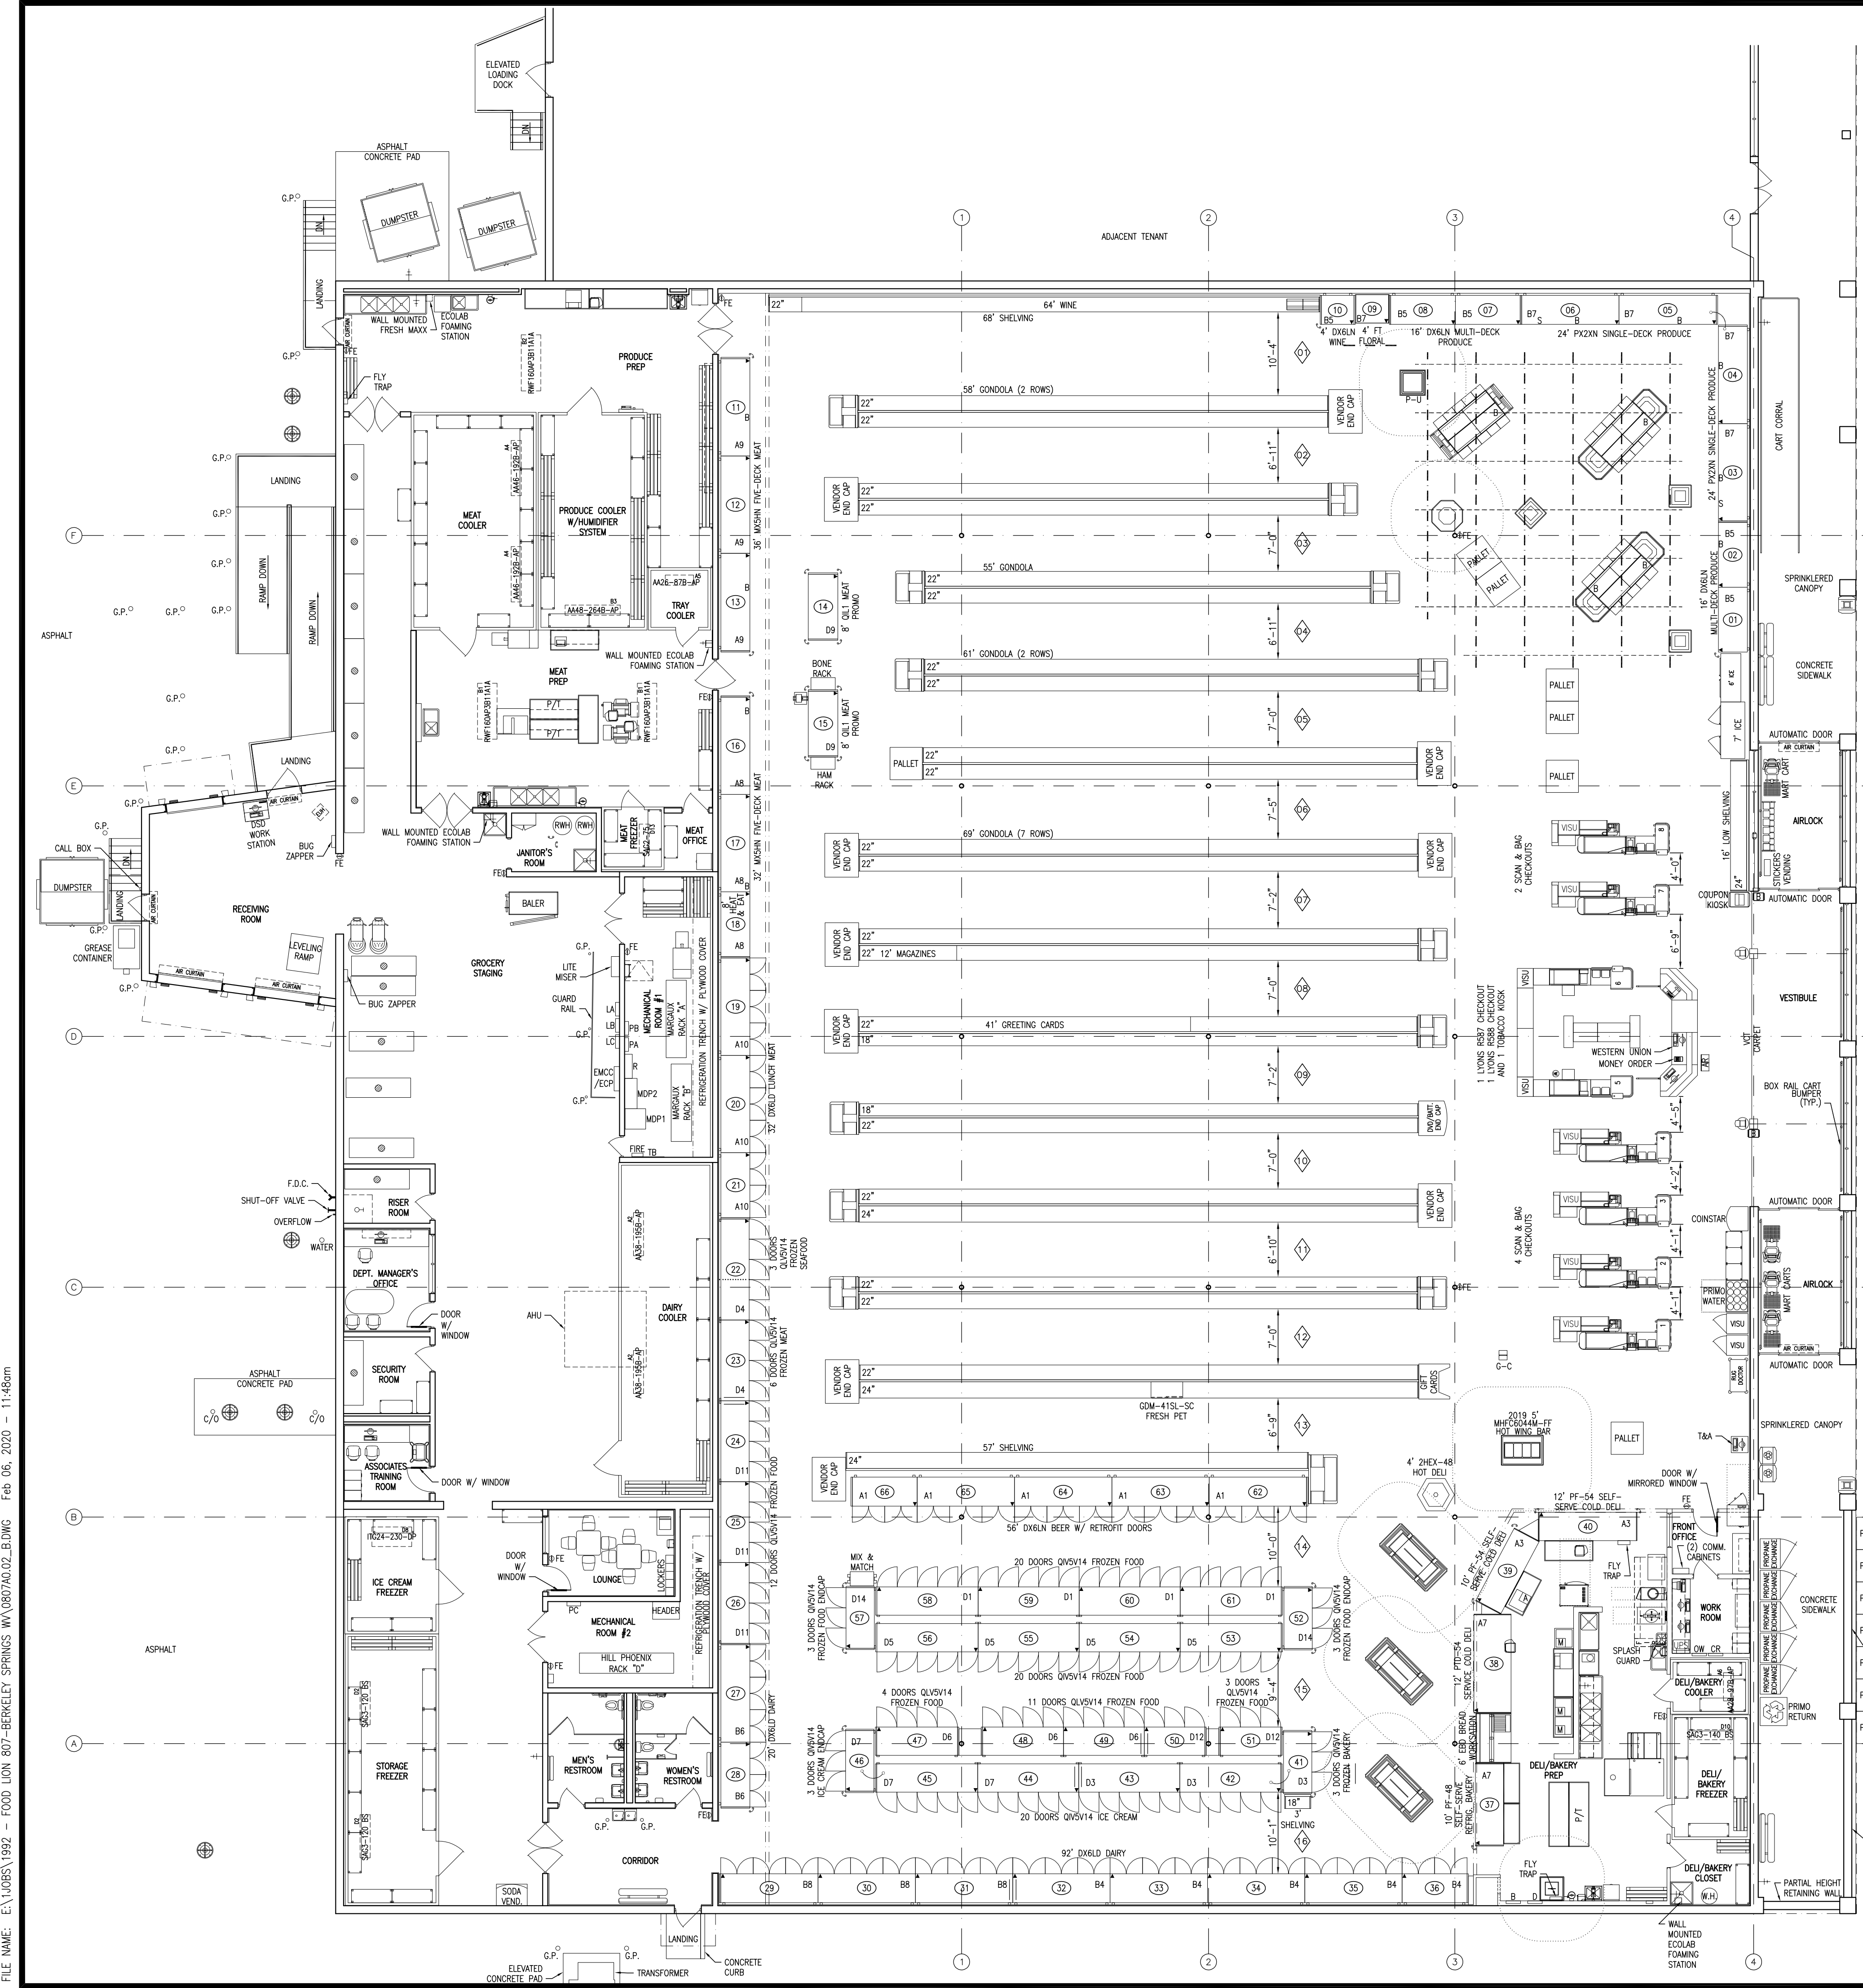

**SYMBOL LEGEND**

- SINGLE BUNKER
- DOUBLE BUNKER
- STOCK TRUCK
- S HANGING SCALE
- B BAG RACK
- FE FIRE EXTINGUISHER
- HOSE CONNECTION
- ⊕ EYE WASH STATION
- ⊖ CASE CORNER GUARD
- EVAP EVAPORATOR
- AB CURTAIN AIR CURTAIN
- GP GUARD POST

**LEGEND STORE #807**

AREAS - SQ.FT.	EXISTING
TOTAL EXTERIOR STORE	37,010
SUPPORT SALES AREA	12,221
TOTAL INTERIOR STORE	23,997
PRODUCE PREP	836
MEAT PREP	797
DELI-BAKERY PREP	886
SEAFOOD PREP	0
PHARMACY	0
GROCERY STAGING	3,900
GROCERY BUNKERS	13
SALES : SUPPORT RATIO	1.96 : 1
SALES : GROCERY STAGING RATIO	6.15 : 1
COOLERS & FREEZERS - SQ.FT.	
PRODUCE COOLER	336
STORAGE FREEZER	358
ICE CREAM FREEZER	151
DAIRY COOLER	446
MEAT COOLER	388
TRAY COOLER	50
MEAT FREEZER	50
SEAFOOD COOLER	0
DELI-BAKERY FREEZER	132
DELI-BAKERY COOLER	55
PRODUCE : SINGLE-DECK	48
PRODUCE : MULTI-DECK	32
PRODUCE : ISLAND REFRIG.	0
FLORAL	4
HISPANIC	0
DELI/BAKERY	
COLD DELI : SERVICE	12
COLD DELI : SELF-SERVE	22
COLD DELI : SERVICE/SELF-SERVE	0
COLD DELI : SANDWICH STATION	0
COLD DELI : ISLANDS	0
HOT DELI : SELF-SERVE	0
HOT DELI : SERVICE/SELF-SERVE	0
HOT DELI : ISLANDS	9
SUSHI	10
BAKERY : SELF-SERVE REFRIG.	0
BAKERY : SELF-SERVE NONREFRIG.	6
REACH IN FROZEN BAKERY	3 DOORS
HMS : SELF-SERVE	0
REACH IN FROZEN HMS	0
MEAT	
MEAT : SERVICE	0
MEAT : ONE/TWO DECK	0
MEAT : FOUR/FIVE DECK	68
MEAT : PROMO	16
LUNCH MEAT	32
REACH IN FROZEN MEAT	6 DOORS
SEAFOOD : SERVICE	0
SEAFOOD : ONE/TWO DECK	0
SEAFOOD : PROMO	0
REACH IN FROZEN SEAFOOD	3 DOORS
GROCERY	
DAIRY : FRONT LOAD	112
DAIRY PROMO	0
DAIRY : REAR LOAD	0
REACH IN FROZEN FOOD	70 DOORS
REACH IN ICE CREAM	20 DOORS
REACH IN TOTAL	90 DOORS
FROZEN FOOD END CAP	6 DOORS
ICE CREAM END CAP	3 DOORS
BEER	56
WINE	4
NATURE'S PLACE	0
REACH IN FROZEN NATURE'S PLACE	0
SHELVING - LINEAR FEET	
LOW GONDOLA	0
LOW SHELVING	16
SUB-TOTAL	16
HIGH GONDOLA	1552
HIGH SHELVING	128
SUB-TOTAL	1680
GRAND TOTAL SHELVING	1696

**REFRIGERATED CASE LEGEND**

#	MAN.	MODEL	SIZE	DESCRIPTION	INT.	EXT.	AGE
01	KW	DX6LN	8'-0"	PRODUCE MULTI-DECK	BLK	BGE	13
02	KW	DX6LN	8'-0"	PRODUCE MULTI-DECK	BLK	BGE	13
03	KW	PX2XN	12'-1"	PRODUCE SINGLE-DECK	BLK	BGE	13
04	KW	PX2XN	12'-1"	PRODUCE SINGLE-DECK	BLK	BGE	13
05	KW	PX2XN	12'-1"	PRODUCE SINGLE-DECK	BLK	BGE	13
06	KW	PX2XN	12'-1"	PRODUCE SINGLE-DECK	BLK	BGE	13
07	KW	DX6LN	8'-0"	PRODUCE MULTI-DECK	BLK	BGE	13
08	KW	DX6LN	8'-0"	PRODUCE MULTI-DECK	BLK	BGE	13
09	BRK	FT	4'-1"	FLORAL	BLK	BGE	13
10	KW	DX6LN	4'-0"	WINE	BLK	BLK	13
11	KW	MXSHN	12'-1"	FIVE-DECK MEAT	BLK	BLK	13
12	KW	MXSHN	12'-1"	FIVE-DECK MEAT	BLK	BLK	13
13	KW	MXSHN	12'-1"	FIVE-DECK MEAT	BLK	BLK	13
14	KW	QIL	8'-0"	MEAT PROMO	BLK	BLK	13
15	KW	QIL	8'-0"	MEAT PROMO	BLK	BLK	13
16	KW	MXSHN	12'-1"	FIVE-DECK MEAT	BLK	BLK	13
17	KW	MXSHN	12'-1"	FIVE-DECK MEAT	BLK	BLK	13
18	KW	MXSHN	8'-0"	FIVE-DECK MEAT	BLK	BLK	13
19	KW	DX6LD	12'-1"	LUNCH MEAT	BLK	BLK	13
20	KW	DX6LD	12'-1"	LUNCH MEAT	BLK	BLK	13
21	KW	DX6LD	8'-0"	LUNCH MEAT	BLK	BLK	13
22	KW	QLVSV14	10'-0"	FROZEN MEAT/SEAFOOD	WHT	BGE	13
23	KW	QLVSV14	10'-0"	FROZEN MEAT/SEAFOOD	WHT	BGE	13
24	KW	QLVSV14	10'-0"	FROZEN MEAT/SEAFOOD	WHT	BGE	13
25	KW	QLVSV14	10'-0"	FROZEN MEAT/SEAFOOD	WHT	BGE	13
26	KW	QLVSV14	10'-0"	FROZEN MEAT/SEAFOOD	WHT	BGE	13
27	KW	DX6LD	12'-1"	DAIRY	BLK	BGE	13
28	KW	DX6LD	8'-0"	DAIRY	BLK	BGE	13
29	KW	DX6LD	12'-1"	DAIRY	BLK	BGE	13
30	KW	DX6LD	12'-1"	DAIRY	BLK	BGE	13
31	KW	DX6LD	12'-1"	DAIRY	BLK	BGE	13
32	KW	DX6LD	12'-1"	DAIRY	BLK	BGE	13
33	KW	DX6LD	12'-1"	DAIRY	BLK	BGE	13
34	KW	DX6LD	12'-1"	DAIRY	BLK	BGE	13
35	KW	DX6LD	12'-1"	DAIRY	BLK	BGE	13
36	KW	DX6LD	8'-0"	DAIRY	BLK	BGE	13
37	BRK	PF-48	10'-1"	SELF-SERVE REFRIG. BAKERY	BLK	BGE	13
38	HP	PTD-54	12'-1"	SERVE COLD DELI	BLK	BGE	13
39	BRK	PF-54	10'-1"	SELF-SERVE COLD DELI	BLK	BGE	13
40	BRK	PF-54	12'-1"	SELF-SERVE COLD DELI	BLK	BGE	13
41	KW	QVSV14	7'-6"	FROZEN BAKERY	BLK	BGE	13
42	KW	QVSV14	12'-6"	ICE CREAM	WHT	BGE	13
43	KW	QVSV14	12'-6"	ICE CREAM	WHT	BGE	13
44	KW	QVSV14	12'-6"	ICE CREAM	WHT	BGE	13
45	KW	QVSV14	12'-6"	ICE CREAM	WHT	BGE	13
46	KW	QVSV14	7'-6"	ICE CREAM ENDCAP	WHT	BGE	13
47	KW	QVSV14	10'-0"	FROZEN FOOD	WHT	BGE	13
48	KW	QVSV14	10'-0"	FROZEN FOOD	WHT	BGE	13
49	KW	QVSV14	10'-0"	FROZEN FOOD	WHT	BGE	13
50	KW	QVSV14	7'-6"	FROZEN FOOD	WHT	BGE	13
51	KW	QVSV14	7'-6"	FROZEN FOOD	WHT	BGE	13
52	KW	QVSV14	7'-6"	FROZEN FOOD ENDCAP	WHT	BGE	13
53	KW	QVSV14	12'-6"	FROZEN FOOD	WHT	BGE	13
54	KW	QVSV14	12'-6"	FROZEN FOOD	WHT	BGE	13
55	KW	QVSV14	12'-6"	FROZEN FOOD	WHT	BGE	13
56	KW	QVSV14	12'-6"	FROZEN FOOD	WHT	BGE	13
57	KW	QVSV14	7'-6"	FROZEN FOOD ENDCAP	WHT	BGE	13
58	KW	QVSV14	12'-6"	FROZEN FOOD	WHT	BGE	13
59	KW	QVSV14	12'-6"	FROZEN FOOD	WHT	BGE	13
60	KW	QVSV14	12'-6"	FROZEN FOOD	WHT	BGE	13
61	KW	QVSV14	12'-6"	FROZEN FOOD	WHT	BGE	13
62	KW	DX6LN	12'-1"	BEER	BLK	BGE	13
63	KW	DX6LN	12'-1"	BEER	BLK	BGE	13
64	KW	DX6LN	12'-1"	BEER	BLK	BGE	13
65	KW	DX6LN	12'-1"	BEER	BLK	BGE	13
66	KW	DX6LN	8'-0"	BEER	BLK	BGE	13

**1 EXISTING EQUIPMENT PLAN**  
 A0.02 SCALE: 3/32" = 1'-0"