


PROFESSIONAL'S SEAL:

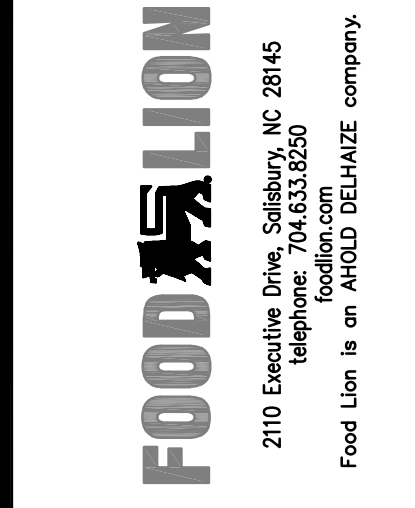

CORPORATE SEAL:

REVISIONS
 NO DATE REMARKS




FOOD LION REMODEL STORE #807
 70 MORGAN SQ, SUITE 1
 BERKELEY SPRINGS, WV

PROJECT NO: 0807FLMK20
 DATE: 02/11/20

06 OF 48

A1.01
 REVISED EQUIPMENT PLAN

CHECKED: A.J.L. DRAWN: VFS

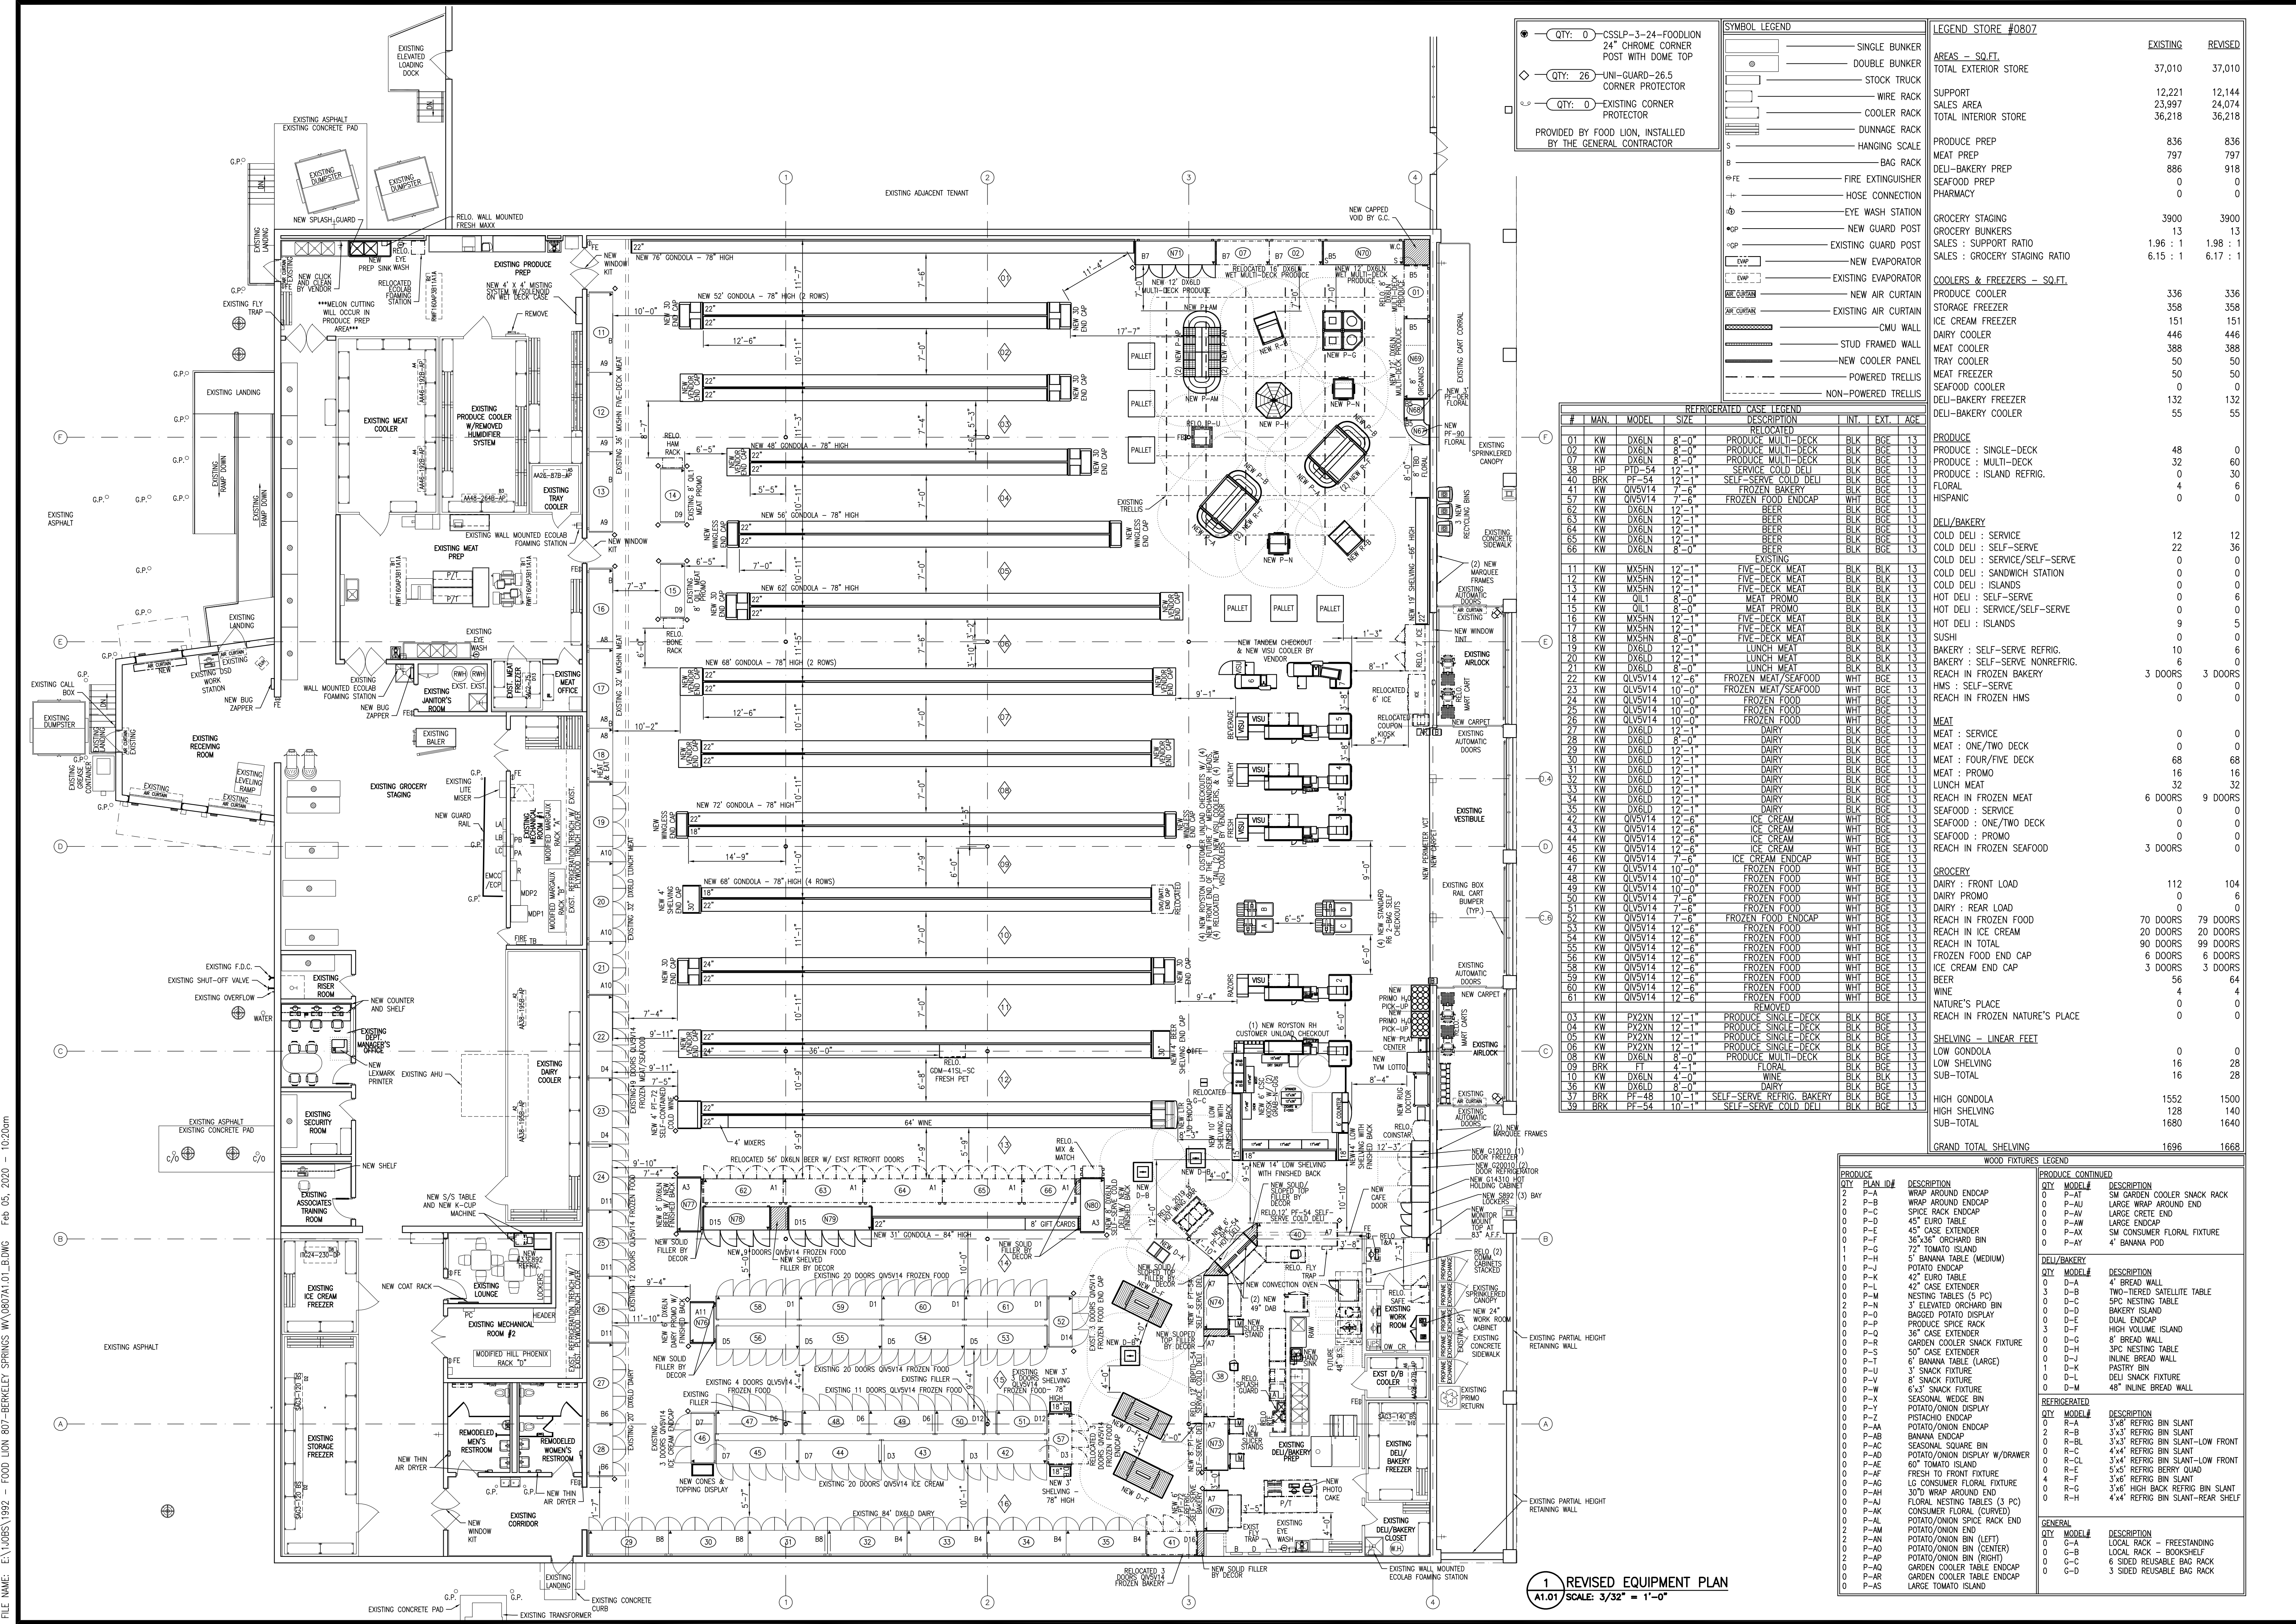

- QTY: 0 CSSLP-3-24-FOODLION 24" CHROME CORNER POST WITH DOME TOP
 QTY: 26 UNI-GUARD-26.5 CORNER PROTECTOR
 QTY: 0 EXISTING CORNER PROTECTOR
 PROVIDED BY FOOD LION, INSTALLED BY THE GENERAL CONTRACTOR
- SYMBOL LEGEND**
- SINGLE BUNKER
 - DOUBLE BUNKER
 - STOCK TRUCK
 - WIRE RACK
 - COOLER RACK
 - DUNNAGE RACK
 - HANGING SCALE
 - BAG RACK
 - FIRE EXTINGUISHER
 - HOSE CONNECTION
 - EYE WASH STATION
 - NEW GUARD POST
 - EXISTING GUARD POST
 - NEW EVAPORATOR
 - EXISTING EVAPORATOR
 - NEW AIR CURTAIN
 - EXISTING AIR CURTAIN
 - STUD FRAMED WALL
 - NEW COOLER PANEL
 - POWERED TRELIS
 - NON-POWERED TRELIS

LEGEND STORE #807

| AREAS - SQ.FT. | EXISTING | REVISED |
|-------------------------------|----------|----------|
| TOTAL EXTERIOR STORE | 37,010 | 37,010 |
| SUPPORT SALES AREA | 12,221 | 12,144 |
| TOTAL INTERIOR STORE | 23,997 | 24,074 |
| | 36,218 | 36,218 |
| PRODUCE PREP | 836 | 836 |
| MEAT PREP | 797 | 797 |
| DELI-BAKERY PREP | 886 | 918 |
| SEAFOOD PREP | 0 | 0 |
| PHARMACY | 0 | 0 |
| GROCERY STAGING | 3900 | 3900 |
| GROCERY BUNKERS | 13 | 13 |
| SALES : SUPPORT RATIO | 1.96 : 1 | 1.98 : 1 |
| SALES : GROCERY STAGING RATIO | 6.15 : 1 | 6.17 : 1 |

REFRIGERATED CASE LEGEND

| # | MAN. | MODEL | SIZE | DESCRIPTION | INT. | EXT. | AGE |
|----|------|--------|--------|---------------------------|------|------|-----|
| 01 | KW | DX6LN | 8'-0" | PRODUCE MULTI-DECK | BLK | BGE | 13 |
| 02 | KW | DX6LN | 8'-0" | PRODUCE MULTI-DECK | BLK | BGE | 13 |
| 03 | KW | DX6LN | 8'-0" | PRODUCE MULTI-DECK | BLK | BGE | 13 |
| 04 | BRK | PF-54 | 12'-1" | SELF-SERVE COLD DELI | BLK | BGE | 13 |
| 40 | KW | QVSV14 | 7'-6" | FROZEN BAKERY | BLK | BGE | 13 |
| 57 | KW | QVSV14 | 7'-6" | FROZEN FOOD END CAP | WHI | BGE | 13 |
| 21 | KW | DX6LN | 12'-1" | BEER | BLK | BGE | 13 |
| 23 | KW | DX6LN | 12'-1" | BEER | BLK | BGE | 13 |
| 64 | KW | DX6LN | 12'-1" | BEER | BLK | BGE | 13 |
| 65 | KW | DX6LN | 12'-1" | BEER | BLK | BGE | 13 |
| 66 | KW | DX6LN | 8'-0" | BEER | BLK | BGE | 13 |
| 11 | KW | MXSHN | 12'-1" | FIVE-DECK MEAT | BLK | BLK | 13 |
| 12 | KW | MXSHN | 12'-1" | FIVE-DECK MEAT | BLK | BLK | 13 |
| 13 | KW | MXSHN | 12'-1" | FIVE-DECK MEAT | BLK | BLK | 13 |
| 14 | KW | OIL | 8'-0" | MEAT PROMO | BLK | BLK | 13 |
| 15 | KW | OIL | 8'-0" | MEAT PROMO | BLK | BLK | 13 |
| 16 | KW | MXSHN | 12'-1" | FIVE-DECK MEAT | BLK | BLK | 13 |
| 17 | KW | MXSHN | 12'-1" | FIVE-DECK MEAT | BLK | BLK | 13 |
| 18 | KW | MXSHN | 8'-0" | FIVE-DECK MEAT | BLK | BLK | 13 |
| 19 | KW | DX6LD | 12'-1" | LUNCH MEAT | BLK | BLK | 13 |
| 20 | KW | DX6LD | 12'-1" | LUNCH MEAT | BLK | BLK | 13 |
| 22 | KW | QVSV14 | 8'-0" | FROZEN MEAT/SEAFOOD | WHI | BGE | 13 |
| 23 | KW | QVSV14 | 10'-0" | FROZEN MEAT/SEAFOOD | WHI | BGE | 13 |
| 24 | KW | QVSV14 | 10'-0" | FROZEN FOOD | WHI | BGE | 13 |
| 25 | KW | QVSV14 | 10'-0" | FROZEN FOOD | WHI | BGE | 13 |
| 26 | KW | QVSV14 | 10'-0" | FROZEN FOOD | WHI | BGE | 13 |
| 27 | KW | DX6LD | 12'-1" | DAIRY | BLK | BGE | 13 |
| 28 | KW | DX6LD | 8'-0" | DAIRY | BLK | BGE | 13 |
| 29 | KW | DX6LD | 12'-1" | DAIRY | BLK | BGE | 13 |
| 30 | KW | DX6LD | 12'-1" | DAIRY | BLK | BGE | 13 |
| 31 | KW | DX6LD | 12'-1" | DAIRY | BLK | BGE | 13 |
| 32 | KW | DX6LD | 12'-1" | DAIRY | BLK | BGE | 13 |
| 33 | KW | DX6LD | 12'-1" | DAIRY | BLK | BGE | 13 |
| 34 | KW | DX6LD | 12'-1" | DAIRY | BLK | BGE | 13 |
| 35 | KW | DX6LD | 12'-1" | DAIRY | BLK | BGE | 13 |
| 42 | KW | QVSV14 | 12'-6" | ICE CREAM | WHI | BGE | 13 |
| 43 | KW | QVSV14 | 12'-6" | ICE CREAM | WHI | BGE | 13 |
| 44 | KW | QVSV14 | 12'-6" | ICE CREAM | WHI | BGE | 13 |
| 45 | KW | QVSV14 | 12'-6" | ICE CREAM | WHI | BGE | 13 |
| 46 | KW | QVSV14 | 7'-6" | ICE CREAM END CAP | WHI | BGE | 13 |
| 47 | KW | QVSV14 | 10'-0" | FROZEN FOOD | WHI | BGE | 13 |
| 48 | KW | QVSV14 | 10'-0" | FROZEN FOOD | WHI | BGE | 13 |
| 49 | KW | QVSV14 | 10'-0" | FROZEN FOOD | WHI | BGE | 13 |
| 50 | KW | QVSV14 | 7'-6" | FROZEN FOOD | WHI | BGE | 13 |
| 51 | KW | QVSV14 | 7'-6" | FROZEN FOOD | WHI | BGE | 13 |
| 52 | KW | QVSV14 | 7'-6" | FROZEN FOOD | WHI | BGE | 13 |
| 53 | KW | QVSV14 | 12'-6" | FROZEN FOOD | WHI | BGE | 13 |
| 54 | KW | QVSV14 | 12'-6" | FROZEN FOOD | WHI | BGE | 13 |
| 55 | KW | QVSV14 | 12'-6" | FROZEN FOOD | WHI | BGE | 13 |
| 56 | KW | QVSV14 | 12'-6" | FROZEN FOOD | WHI | BGE | 13 |
| 58 | KW | QVSV14 | 12'-6" | FROZEN FOOD | WHI | BGE | 13 |
| 59 | KW | QVSV14 | 12'-6" | FROZEN FOOD | WHI | BGE | 13 |
| 60 | KW | QVSV14 | 12'-6" | FROZEN FOOD | WHI | BGE | 13 |
| 61 | KW | QVSV14 | 12'-6" | FROZEN FOOD | WHI | BGE | 13 |
| 03 | KW | PX2XN | 12'-1" | PRODUCE SINGLE-DECK | BLK | BGE | 13 |
| 04 | KW | PX2XN | 12'-1" | PRODUCE SINGLE-DECK | BLK | BGE | 13 |
| 05 | KW | PX2XN | 12'-1" | PRODUCE SINGLE-DECK | BLK | BGE | 13 |
| 06 | KW | PX2XN | 12'-1" | PRODUCE SINGLE-DECK | BLK | BGE | 13 |
| 08 | KW | DX6LN | 8'-0" | PRODUCE MULTI-DECK | BLK | BGE | 13 |
| 09 | BRK | PF | 4'-1" | FLORAL | BLK | BGE | 13 |
| 10 | KW | DX6LN | 4'-0" | WINE | BLK | BGE | 13 |
| 16 | KW | DX6LN | 8'-0" | DAIRY | BLK | BGE | 13 |
| 37 | BRK | PF-48 | 10'-1" | SELF-SERVE REFRIG. BAKERY | BLK | BGE | 13 |
| 38 | BRK | PF-54 | 10'-1" | SELF-SERVE COLD DELI | BLK | BGE | 13 |

PRODUCE

| | | |
|--------------------------|----|----|
| PRODUCE - SINGLE-DECK | 48 | 0 |
| PRODUCE - MULTI-DECK | 32 | 60 |
| PRODUCE - ISLAND REFRIG. | 0 | 30 |
| FLORAL | 4 | 6 |
| HISPANIC | 0 | 0 |

DELI/BAKERY

| | | |
|--------------------------------|---------|---------|
| COLD DELI : SERVICE | 12 | 12 |
| COLD DELI : SELF-SERVE | 22 | 36 |
| COLD DELI : SERVICE/SELF-SERVE | 0 | 0 |
| COLD DELI : SANDWICH STATION | 0 | 0 |
| COLD DELI : ISLANDS | 0 | 0 |
| HOT DELI : SELF-SERVE | 0 | 6 |
| HOT DELI : SERVICE/SELF-SERVE | 9 | 5 |
| HOT DELI : ISLANDS | 0 | 0 |
| SUSHI | 10 | 6 |
| BAKERY : SELF-SERVE REFRIG. | 0 | 6 |
| BAKERY : SELF-SERVE NONREFRIG. | 6 | 0 |
| REACH IN FROZEN BAKERY | 3 DOORS | 3 DOORS |
| HMS : SELF-SERVE | 0 | 0 |
| REACH IN FROZEN HMS | 0 | 0 |

MEAT

| | | |
|-------------------------|---------|---------|
| MEAT : SERVICE | 0 | 0 |
| MEAT : ONE/TWO DECK | 0 | 0 |
| MEAT : FOUR/FIVE DECK | 68 | 68 |
| MEAT : PROMO | 16 | 16 |
| LUNCH MEAT | 32 | 32 |
| REACH IN FROZEN MEAT | 6 DOORS | 9 DOORS |
| SEAFOOD : SERVICE | 0 | 0 |
| SEAFOOD : ONE/TWO DECK | 0 | 0 |
| SEAFOOD : PROMO | 0 | 0 |
| REACH IN FROZEN SEAFOOD | 3 DOORS | 0 |

GROCERY

| | | |
|--------------------------------|----------|----------|
| DAIRY : FRONT LOAD | 112 | 104 |
| DAIRY : REAR LOAD | 0 | 6 |
| REACH IN FROZEN FOOD | 70 DOORS | 79 DOORS |
| REACH IN ICE CREAM | 20 DOORS | 20 DOORS |
| REACH IN TOTAL | 90 DOORS | 99 DOORS |
| FROZEN FOOD END CAP | 6 DOORS | 6 DOORS |
| ICE CREAM END CAP | 3 DOORS | 3 DOORS |
| BEER | 56 | 64 |
| WINE | 4 | 4 |
| NATURE'S PLACE | 0 | 0 |
| REACH IN FROZEN NATURE'S PLACE | 0 | 0 |

SHELVING - LINEAR FEET

| | | |
|----------------------|------|------|
| LOW GONDOLA | 0 | 0 |
| LOW SHELVING | 16 | 28 |
| SUB-TOTAL | 16 | 28 |
| HIGH GONDOLA | 1552 | 1500 |
| HIGH SHELVING | 128 | 140 |
| SUB-TOTAL | 1680 | 1640 |
| GRAND TOTAL SHELVING | 1696 | 1668 |

WOOD FIXTURES LEGEND

| QTY | PLAN ID# | DESCRIPTION | QTY | MODEL# | DESCRIPTION |
|-----|----------|-------------------------------|-----|--------|-----------------------------|
| 2 | P-A | WRAP AROUND END CAP | 0 | P-AT | 3M GARDEN COOLER SNACK RACK |
| 0 | P-B | SPICE RACK END CAP | 0 | P-AU | LARGE WRAP AROUND END |
| 0 | P-C | 45" EURO TABLE | 0 | P-AV | LARGE CRETE END |
| 0 | P-D | 45" CASE EXTENDER | 0 | P-HW | LARGE END CAP |
| 0 | P-E | 36" 36" ORCHARD BIN | 0 | P-AX | 3M CONSUMER FLORAL FIXTURE |
| 1 | P-F | 72" TOMATO ISLAND | 0 | P-AY | 4" BANANA POD |
| 1 | P-H | 5" BANANA TABLE (MEDIUM) | | | |
| 0 | P-J | POTATO END CAP | | | |
| 0 | P-K | 42" EURO TABLE | | | |
| 0 | P-L | 42" CASE EXTENDER | | | |
| 0 | P-M | NESTING TABLES (5 PC) | | | |
| 2 | P-N | 3" ELEVATED ORCHARD BIN | | | |
| 0 | P-O | BACKED POTATO DISPLAY | | | |
| 0 | P-P | PRODUCE SPICE RACK | | | |
| 0 | P-Q | 36" CASE EXTENDER | | | |
| 0 | P-R | GARDEN COOLER SNACK FIXTURE | | | |
| 0 | P-S | 60" CASE EXTENDER (LARGE) | | | |
| 0 | P-T | 6" BANANA TABLE (LARGE) | | | |
| 0 | P-U | 3" SNACK FIXTURE | | | |
| 0 | P-V | 6" SNACK FIXTURE | | | |
| 0 | P-W | 6x3" SNACK FIXTURE | | | |
| 0 | P-X | SEASONAL WEDGE BIN | | | |
| 0 | P-Y | POTATO/ONION DISPLAY | | | |
| 0 | P-Z | POTATO END CAP | | | |
| 0 | P-AA | POTATO/ONION END CAP | | | |
| 0 | P-AB | BANANA END CAP | | | |
| 0 | P-AC | SEASONAL SQUARE BIN | | | |
| 0 | P-AD | POTATO/ONION DISPLAY W/DRAWER | | | |
| 0 | P-AE | 60" TOMATO ISLAND | | | |
| 0 | P-AF | FRESH TO FRONT FIXTURE | | | |
| 0 | P-AG | LG CONSUMER FLORAL FIXTURE | | | |
| 0 | P-AH | 30" WRAP AROUND END | | | |
| 0 | P-AI | FLORAL NESTING TABLES (3 PC) | | | |
| 0 | P-AK | CONSUMER FLORAL (CURRED) | | | |
| 0 | P-AL | POTATO/ONION SPICE RACK | | | |
| 2 | P-AM | POTATO/ONION END | | | |
| 0 | P-AN | POTATO/ONION BIN (LEFT) | | | |
| 0 | P-AO | POTATO/ONION BIN (CENTER) | | | |
| 2 | P-AP | POTATO/ONION BIN (RIGHT) | | | |
| 0 | P-AQ | GARDEN COOLER TABLE END CAP | | | |
| 0 | P-AR | GARDEN COOLER TABLE END CAP | | | |
| 0 | P-AS | LARGE TOMATO ISLAND | | | |

REFRIGERATED

| QTY | MODEL# | DESCRIPTION |
|-----|--------|----------------------------------|
| 0 | R-A | 3x8" REFRIG BIN SLANT |
| 2 | R-B | 3x3" REFRIG BIN SLANT |
| 0 | R-CL | 3x3" REFRIG BIN SLANT-LOW FRONT |
| 0 | R-C | 4x4" REFRIG BIN SLANT |
| 0 | R-CL | 5x4" REFRIG BIN SLANT-LOW FRONT |
| 0 | R-E | 5x5" REFRIG BERRY QUAD |
| 4 | R-F | 3x6" REFRIG BIN SLANT |
| 0 | R-G | 3x6" HIGH BACK REFRIG BIN SLANT |
| 0 | R-H | 4x4" REFRIG BIN SLANT-REAR SHELF |

GENERAL

| QTY | MODEL# | DESCRIPTION |
|-----|--------|---------------------------|
| 0 | G-A | LOCAL RACK - FREESTANDING |
| 0 | G-B | LOCAL RACK - BOOKSHELF |
| 0 | G-C | 6 SIDED REUSABLE BAG RACK |
| 0 | G-D | 3 SIDED REUSABLE BAG RACK |

1 REVISED EQUIPMENT PLAN
 A1.01 SCALE: 3/32" = 1'-0"