


FILE NAME: X:\ENG\REL\MINI\STORES\ASFOOD\CON\1657\1657\FP\22\CURRENT\DRAWINGS\1657\AU02.EDWG Aug 19, 2022, 1:14pm
 TB RELEASED 01/27/2021

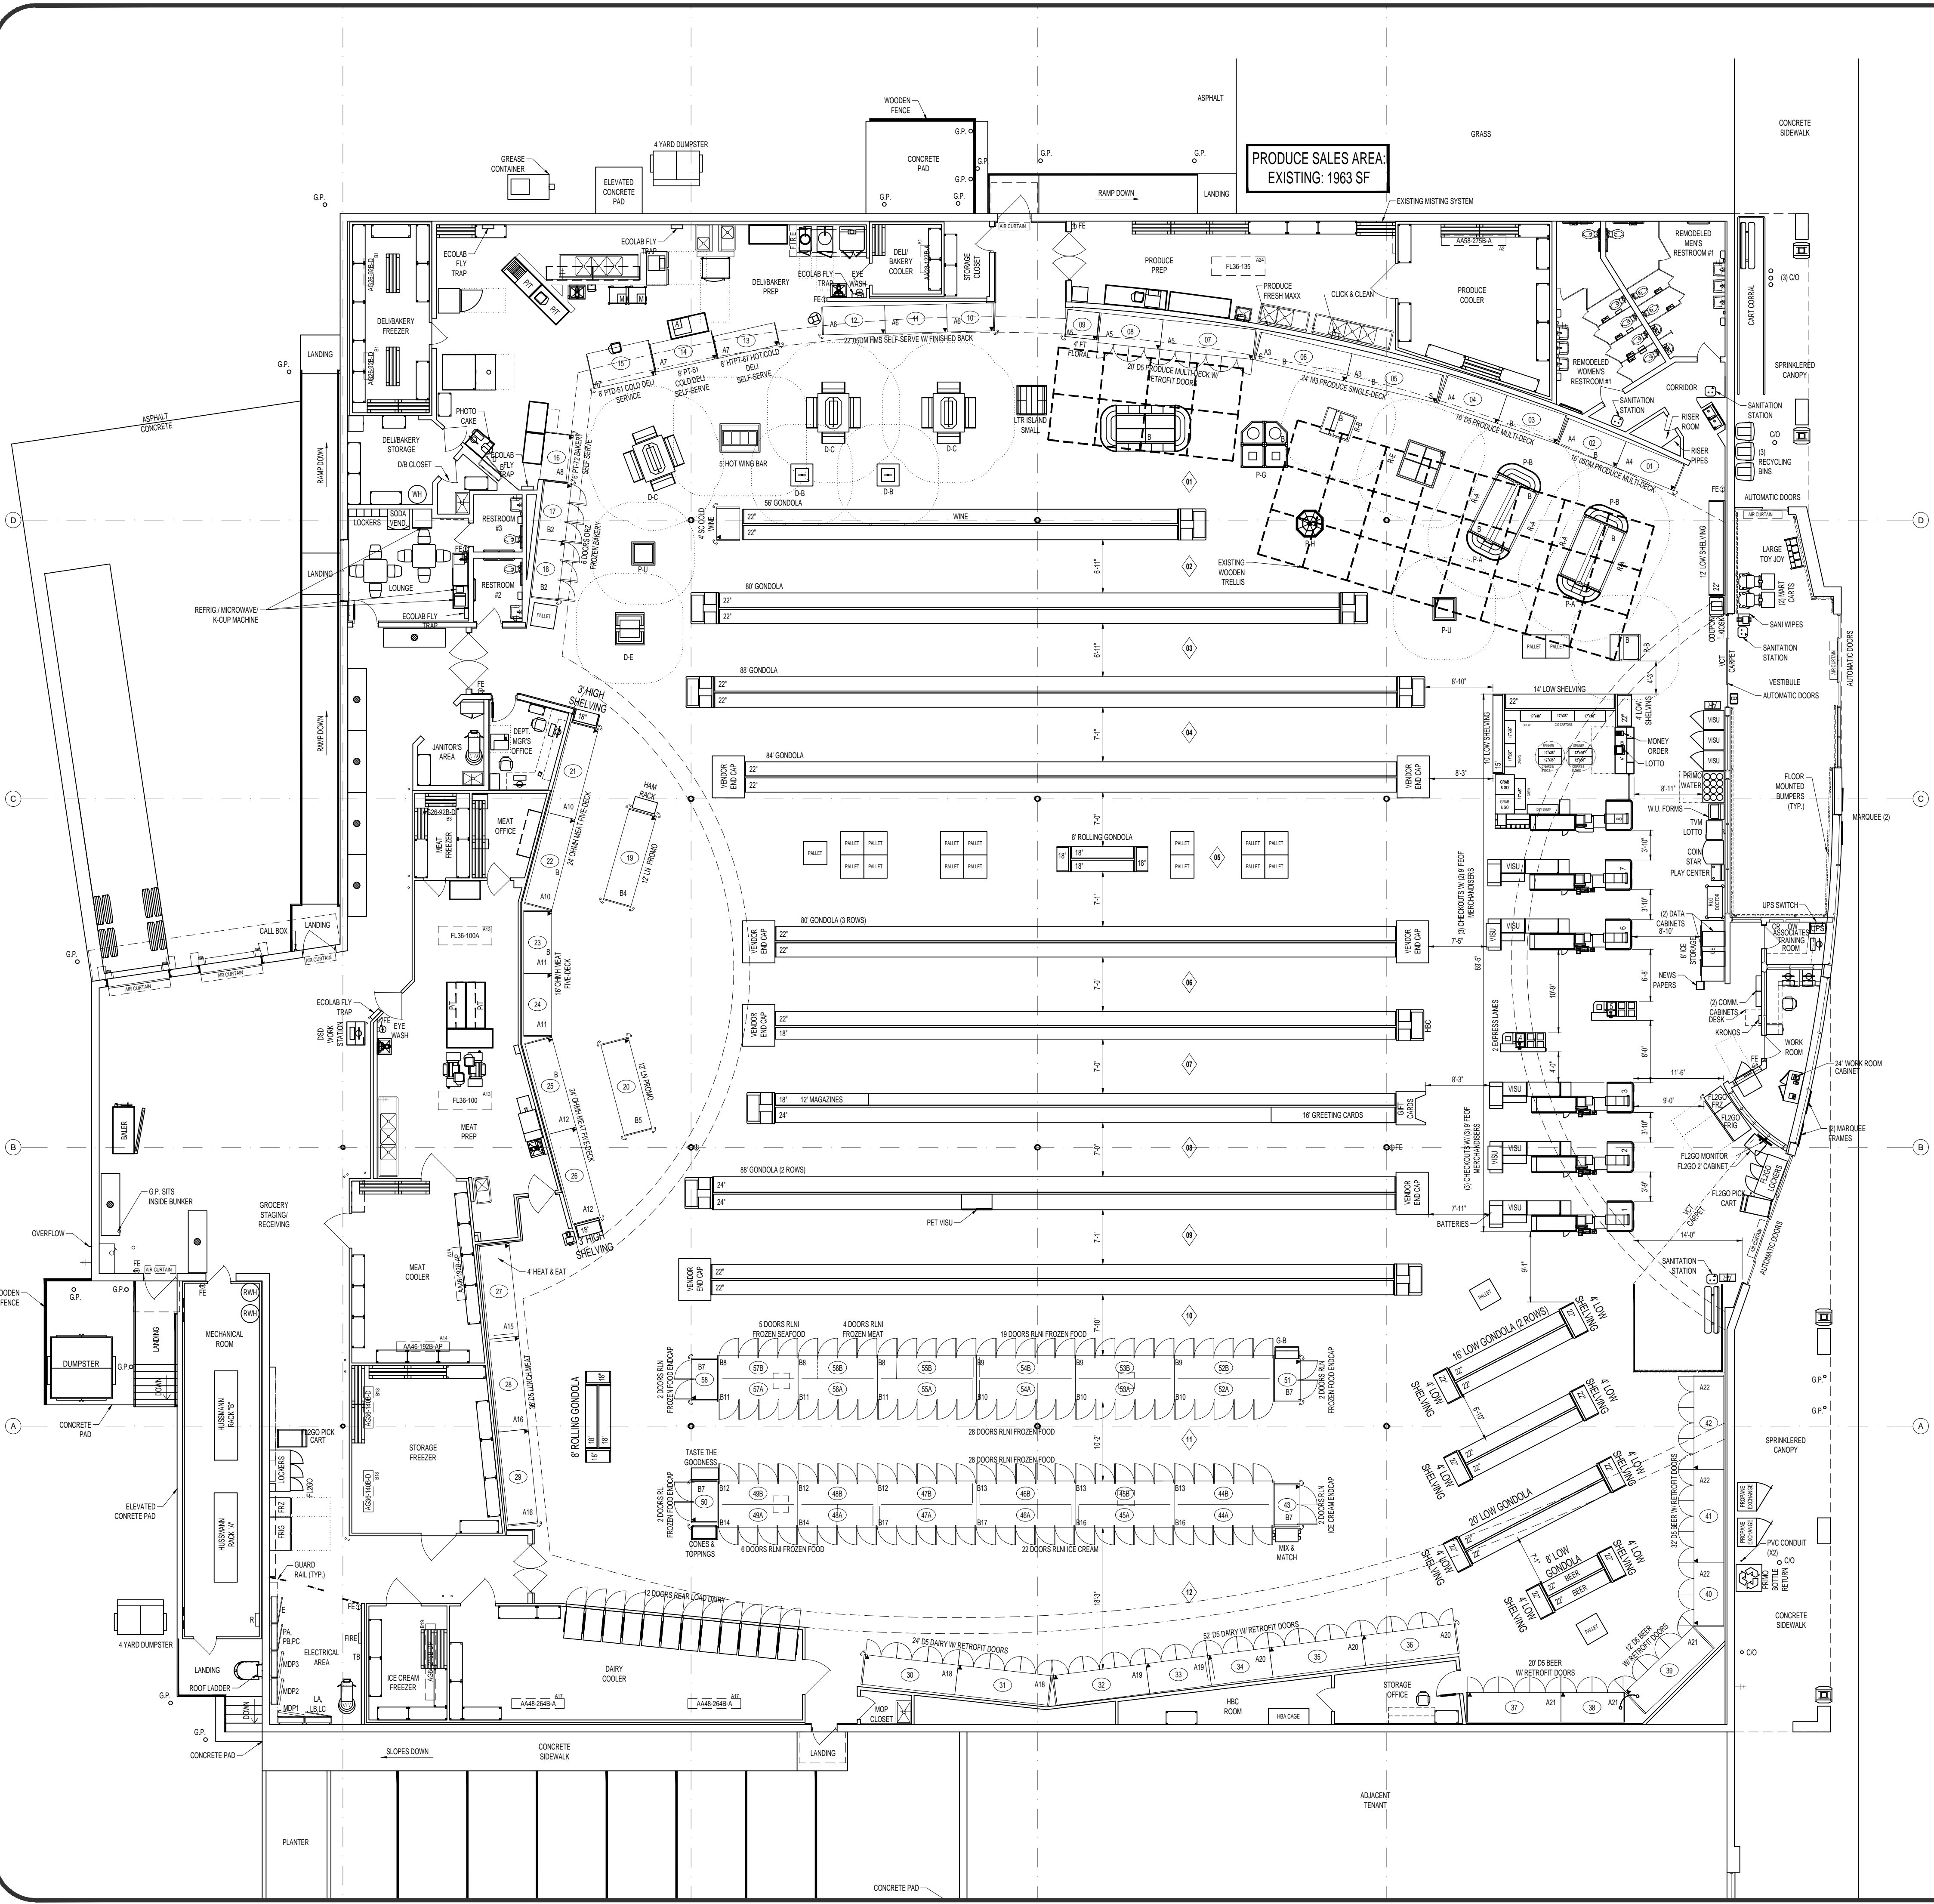

#	MFG	MODEL	SIZE	DESCRIPTION	INT	EXT	AGE	EXISTING
01	HP	OSM	8'-0"	PRODUCE MULTY-DECK	BLK	SGE	14	
02	HP	OSM	8'-0"	PRODUCE MULTY-DECK	BLK	SGE	14	
03	HLS	OS	8'-0"	PRODUCE MULTY-DECK	BLK	SGE	03	
04	HLS	OS	8'-0"	PRODUCE MULTY-DECK	BLK	SGE	03	
05	HLS	OS	8'-0"	PRODUCE MULTY-DECK	BLK	SGE	03	
06	HLS	OS	8'-0"	PRODUCE MULTY-DECK	BLK	SGE	03	
07	HLS	OS	8'-0"	PRODUCE MULTY-DECK	BLK	SGE	03	
08	HLS	OS	8'-0"	PRODUCE MULTY-DECK	BLK	SGE	03	
09	BRK	FT	4'-11"	FLORAL	BLK	SGE	03	
10	HP	OSM	8'-0"	HMS SELF-SERVE	BLK	SGE	14	
11	HP	OSM	8'-0"	HMS SELF-SERVE	BLK	SGE	14	
12	HP	OSM	8'-0"	HMS SELF-SERVE	BLK	SGE	14	
13	HP	HTF-40	8'-11"	HOT/COOL SELF-SERVE	WTL	WTL	14	
14	HP	PT-51	8'-11"	COLD DELI SELF-SERVE	BLK	SGE	14	
15	HP	PT-54	8'-11"	COLD DELI SERVICE	BLK	SGE	14	
16	HP	PT-72	8'-11"	BAKERY SELF-SERVE	BLK	SGE	14	
17	HP	CR2	7'-6"	FROZEN BAKERY	BLK	SGE	14	
18	HP	CR2	7'-6"	FROZEN BAKERY	BLK	SGE	14	
19	HLS	LN	12'-0"	MEAT SEAFOOD	BLK	SGE	03	
20	HLS	LN	12'-0"	MEAT SEAFOOD	BLK	SGE	03	
21	HP	OMH	12'-0"	SEAFOOD MEAT FIVE-DECK	BLK	SGE	14	
22	HP	OMH	12'-0"	MEAT FIVE-DECK	BLK	SGE	14	
23	HP	OMH	12'-0"	MEAT FIVE-DECK	BLK	SGE	14	
24	HP	OMH	12'-0"	MEAT FIVE-DECK	BLK	SGE	14	
25	HP	OMH	12'-0"	MEAT FIVE-DECK	BLK	SGE	14	
26	HP	OMH	12'-0"	MEAT FIVE-DECK	BLK	SGE	14	
27	HLS	OS	12'-11"	LUNCH MEAT	BLK	SGE	03	
28	HLS	OS	12'-11"	LUNCH MEAT	BLK	SGE	03	
29	HLS	OS	12'-11"	LUNCH MEAT	BLK	SGE	03	
30	HLS	OS	12'-11"	LUNCH MEAT	BLK	SGE	03	
31	HLS	OS	12'-11"	DAIRY	BLK	SGE	03	
32	HLS	OS	12'-11"	DAIRY	BLK	SGE	03	
33	HLS	OS	12'-11"	DAIRY	BLK	SGE	03	
34	HLS	OS	12'-11"	DAIRY	BLK	SGE	03	
35	HLS	OS	12'-11"	DAIRY	BLK	SGE	03	
36	HLS	OS	12'-11"	DAIRY	BLK	SGE	03	
37	HLS	OS	12'-11"	BEER	BLK	SGE	03	
38	HLS	OS	8'-0"	BEER	BLK	SGE	03	
39	HLS	OS	12'-11"	BEER	BLK	SGE	03	
40	HLS	OS	8'-0"	BEER	BLK	SGE	03	
41	HLS	OS	12'-11"	BEER	BLK	SGE	03	
42	HLS	OS	12'-11"	BEER	BLK	SGE	03	
43	HLS	RLN	5'-2"	ICE CREAM END CAP	WHT	SGE	03	
44	HLS	RLN	12'-0"	ICE CREAM	WHT	SGE	03	
45	HLS	RLN	12'-0"	ICE CREAM	WHT	SGE	03	
46	HLS	RLN	12'-0"	ICE CREAM	WHT	SGE	03	
47	HLS	RLN	12'-0"	ICE CREAM	WHT	SGE	03	
48	HLS	RLN	12'-0"	ICE CREAM	WHT	SGE	03	
49	HLS	RLN	12'-0"	ICE CREAM	WHT	SGE	03	
50	HLS	RLN	5'-2"	PROZEN FOOD END CAP	WHT	SGE	03	
51	HLS	RLN	5'-2"	PROZEN FOOD END CAP	WHT	SGE	03	
52	HLS	RLN	12'-0"	PROZEN FOOD	WHT	SGE	03	
53	HLS	RLN	12'-0"	PROZEN FOOD	WHT	SGE	03	
54	HLS	RLN	12'-0"	PROZEN FOOD	WHT	SGE	03	
55	HLS	RLN	12'-0"	PROZEN FOOD	WHT	SGE	03	
56	HLS	RLN	12'-0"	FRZ FOOD/FRZ MEAT	WHT	SGE	03	
57	HLS	RLN	12'-0"	FRZ FOOD/FRZ MEAT	WHT	SGE	03	
58	HLS	RLN	12'-0"	FRZ FOOD/FRZ MEAT	WHT	SGE	03	
59	JS	BLU-001	8'-2"	CURT FRUIT ISLAND	LNK	LNK	21	

LEGEND STORE #1657	EXISTING
AREAS - SQ.FT.	
TOTAL EXTERIOR STORE	38,314
SUPPORT SALES AREA	10,671
TOTAL INTERIOR STORE	26,835
PRODUCE PREP	547
MEAT PREP	717
DELIBAKERY PREP	1019
MELON CUTTING PREP	0
SEAFOOD PREP	0
PHARMACY	0
GROCERY STAGING	2640
GROCERY BUNKERS	7
SALES - SUPPORT RATIO	2.51:1
SALES - GROCERY STAGING RATIO	10.16:1
COOLERS & FREEZERS - SQ.FT.	
PRODUCE COOLER	373
STORAGE FREEZER	397
ICE CREAM FREEZER	149
DAIRY COOLER	623
MEAT COOLER	375
TRAY COOLER	0
MEAT FREEZER	77
SEAFOOD COOLER	0
DELIBAKERY FREEZER	241
DELIBAKERY COOLER	80
PRODUCE	
PRODUCE - SINGLE-DECK	24
PRODUCE - MULTI-DECK	52
PRODUCE - ISLAND REFRIG.	4
FLORAL	4
HISPANIC	0
DELIBAKERY	
COLD DELI - SERVICE	8
COLD DELI - SELF-SERVE	4
COLD DELI - SERVICE/SELF-SERVE	4
COLD DELI - SANDWICH STATION	0
COLD DELI - BACK BAR	0
COLD DELI - ISLANDS	0
COLD/HOT DELI - ISLAND	0
HOT DELI - SELF-SERVE	4
HOT DELI - SERVICE/SELF-SERVE	0
HOT DELI - ISLANDS	5
SUSHI	0
BAKERY - SELF-SERVE REFRIG.	6
BAKERY - SELF-SERVE NONREFRIG.	0
REACH IN FROZEN BAKERY	6 DOORS
HMS - SELF-SERVE	22
HMS - ISLANDS	0
REACH IN FROZEN HMS	0
MEAT	
MEAT - SERVICE	0
MEAT - ONE/TWO/THREE DECK	0
MEAT - FOUR/FIVE/SIX DECK	64
MEAT - PROMO	26
LUNCH MEAT	34
REACH IN FROZEN MEAT/SEAFOOD	4 DOORS
SEAFOOD - SERVICE	0
SEAFOOD - ONE/TWO DECK	0
SEAFOOD - FOUR/FIVE/SIX	8
REACH IN FROZEN SEAFOOD	5 DOORS
GROCERY	
CENTER STORE REFRIG END CAP	0
DAIRY - FRONT LOAD	76
DAIRY - PROMO	0
DAIRY - REAR LOAD	12 DOORS
REACH IN FROZEN FOOD	81 DOORS
REACH IN ICE CREAM	22 DOORS
REACH IN TOTAL	103 DOORS
FROZEN FOOD PROMO	0
FROZEN FOOD END CAP	6 DOORS
ICE CREAM END CAP	2 DOORS
BEER	64
WINE	4
NATURE'S PLACE	0
REACH IN FROZEN NATURE'S PLACE	0
SHELVING - LINEAR FEET	
LOW GONDOLA	120
LOW SHELVING	72
SUB-TOTAL	192
HIGH GONDOLA	1448
HIGH SHELVING	1654
SUB-TOTAL	1648
GRAND TOTAL SHELVING	1648



DISCLAIMER

This document has been developed by RBS Store Development for use by authorized RBS Associates or consultants. It has been developed for conceptual use only and shall not be used for construction purposes. A construction document must be drawn and sealed by a licensed architect and engineer who has knowledge of site conditions, local ordinances, and all relevant government requirements for the project location. Owner makes no representation or warranty regarding the accuracy, completeness, or adequacy of this document, and assumes no responsibility for any conclusions or interpretations made on the basis of such information.

SYMBOL LEGEND

HANGING SCALE: S FLOOR DRAIN, B GUARD POST, FE CORNER GUARD, EYE WASH STATION, HOSE CONNECTION, CHB EYE WASH STATION, FIRE EXTINGUISHER, FE, HOT WATER CONNECTION - HW/HB, REFER TO SUPPLEMENTAL LEGEND FOR ADDITIONAL SYMBOLS.

WALL LEGEND

INTERIOR WALL, INTERIOR PARTIAL HT WALL, EXTERIOR WALL, COOLER/FREEZER PANEL, EXISTING TO BE DEMOLISHED.

SCOPE OF WORK LEGEND

NEW REMODEL WORK, MODIFIED REMODEL WORK, RELOCATE, NEW MAINTENANCE COMMENTS, INVENTORY (GAINED), TBD (IN DEVELOPMENT), VENDOR SUPPLIED, PROJECT LIMITS.

PROJECT NOTES

MEAT - SERVICE
MEAT - ONE/TWO/THREE DECK
MEAT - FOUR/FIVE/SIX DECK
MEAT - PROMO
LUNCH MEAT
REACH IN FROZEN MEAT/SEAFOOD
SEAFOOD - SERVICE
SEAFOOD - ONE/TWO DECK
SEAFOOD - FOUR/FIVE/SIX
REACH IN FROZEN SEAFOOD
GROCERY
CENTER STORE REFRIG END CAP
DAIRY - FRONT LOAD
DAIRY - PROMO
DAIRY - REAR LOAD
REACH IN FROZEN FOOD
REACH IN ICE CREAM
REACH IN TOTAL
FROZEN FOOD PROMO
FROZEN FOOD END CAP
ICE CREAM END CAP
BEER
WINE
NATURE'S PLACE
REACH IN FROZEN NATURE'S PLACE

REVISIONS

B	8/19/2022	OFFICIAL B RELEASE
A	06/17/2022	OFFICIAL A RELEASE

MEETINGS

LEADERSHIP REVIEW	#####
BUSINESS OWNER REVIEW	04/05/2022
OPERATIONS REVIEW	04/26/2022

PROJECT INFO

DATE	08/19/21	DRAWN BY	DONNA STULL
DECOR	35.21 DECOR	CHECKED BY	NANCY BURCH
PROJECT NUMBER	1657FLMK22	PROJECT MANAGER	AMANDA EDWARDS

EXISTING FIXTURE PLAN

SCALE: 3/32" = 1'-0" SHEET: FP-0 (A0.02)

STORE INFO

ADDRESS: 4330 E TENTH STREET
GREENVILLE, NC
SITE: 226' X 196'
SEGMENT SPEND: LEVEL 3
LAST REMODEL: 2014

SIGN-OFF APPROVALS

DIRECTOR	DATE	DIRECTOR	DATE

FOOD LION
1657