

PROFESSIONAL'S SEAL:

**PRELIMINARY - NOT FOR CONSTRUCTION**

CORPORATE SEAL:

**FOOD LION APPROVAL**

APPROVED  
 APPROVED AS NOTED  
 NOT APPROVED


DATE: \_\_\_\_\_  
 BY: \_\_\_\_\_

REVISIONS  
 NO DATE REMARKS


**FOOD LION REMODEL STORE #1657**  
 4330 E. TENTH STREET  
 GREENVILLE, NC

PROJECT NO: 1657FLMK22  
 DATE: 07/15/2022  
 10 OF 40  
**A1.05**  
 FLOOR FINISH PLAN

CHECKED: A.J.L. DRAWN: VPS

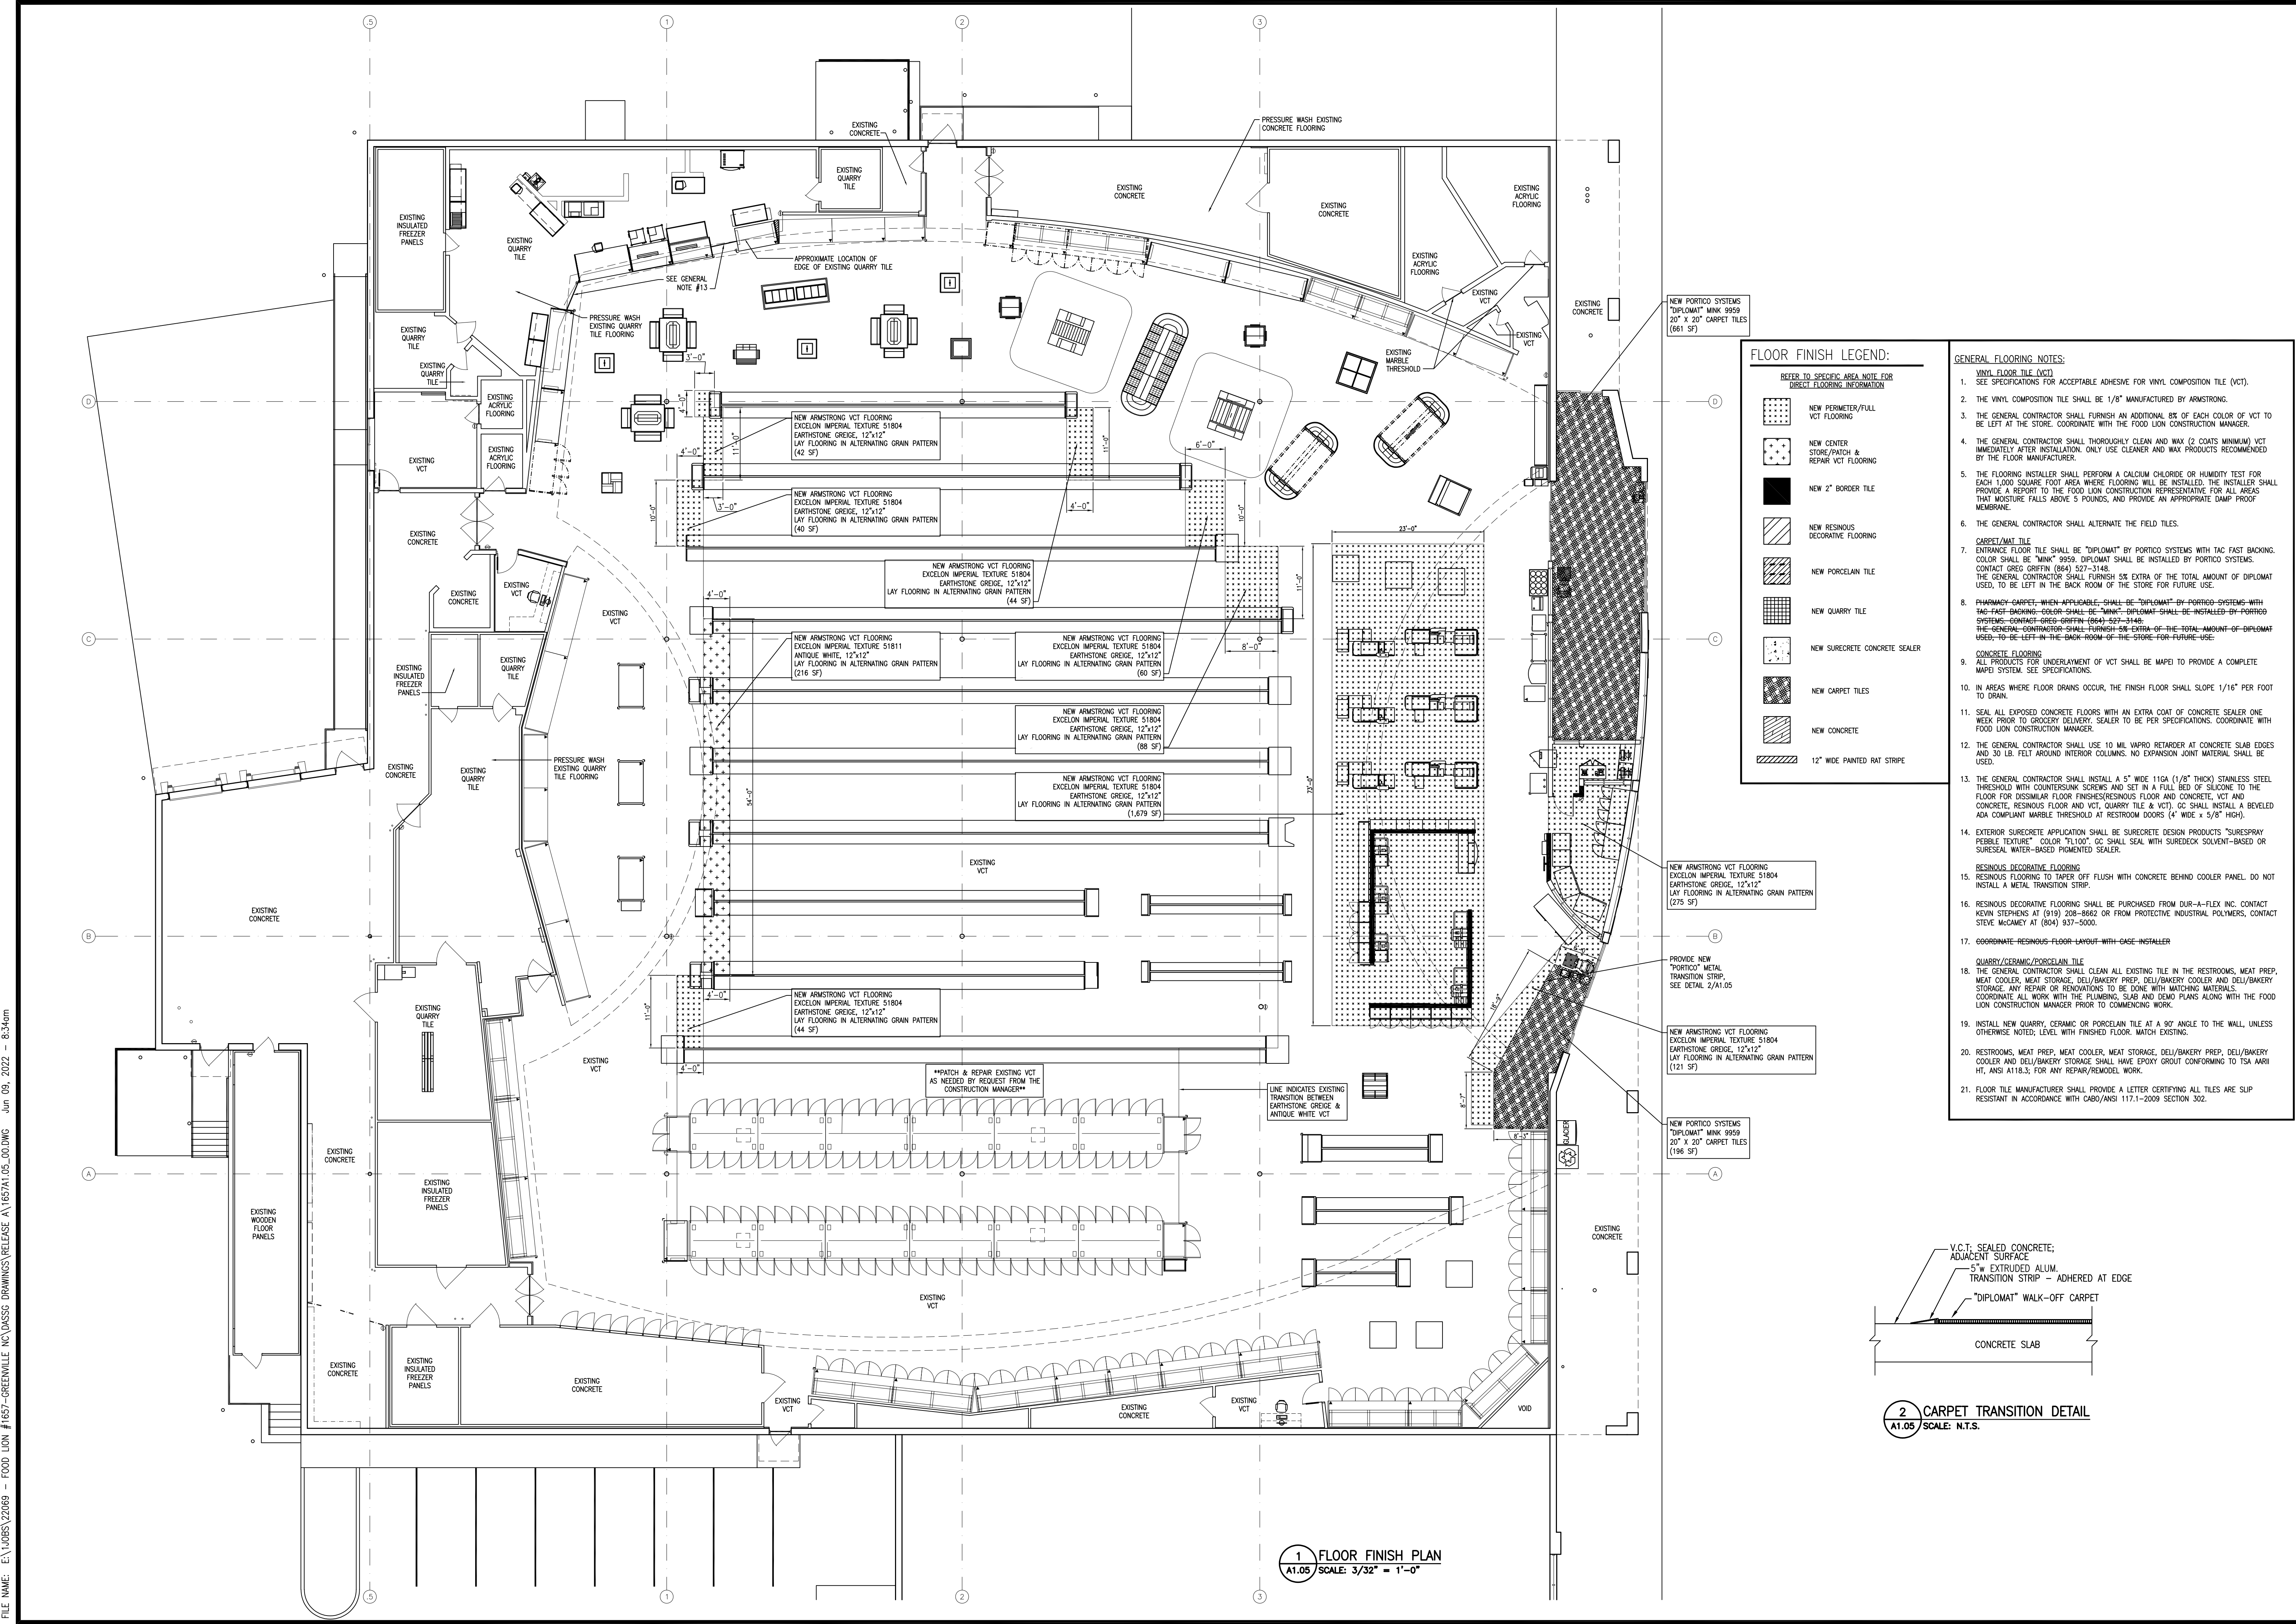

**1 FLOOR FINISH PLAN**  
 A1.05 SCALE: 3/32" = 1'-0"

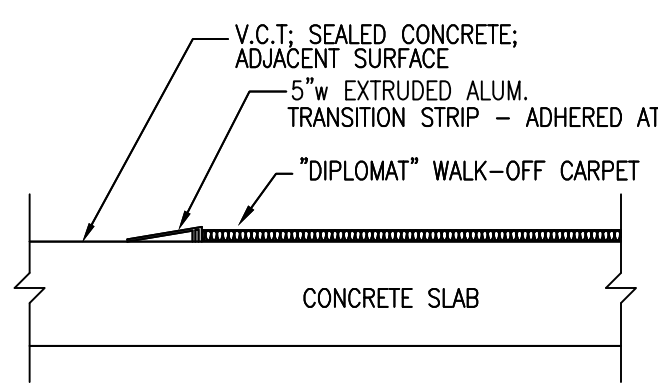

**2 CARPET TRANSITION DETAIL**  
 A1.05 SCALE: N.T.S.

FILE NAME: E:\1005\12069 - FOOD LION #1657-GREENVILLE, NC\DWGSS\DRAWINGS\RELEASE A\1657A1.05\_00.DWG Jun 09, 2022 - 8:34am