


NOTE
CEILING THICKNESS MAY VARY....
USE BOX EXTENSIONS TO COMPENSATE
FOR ANY DIFFERENCE IN CEILING

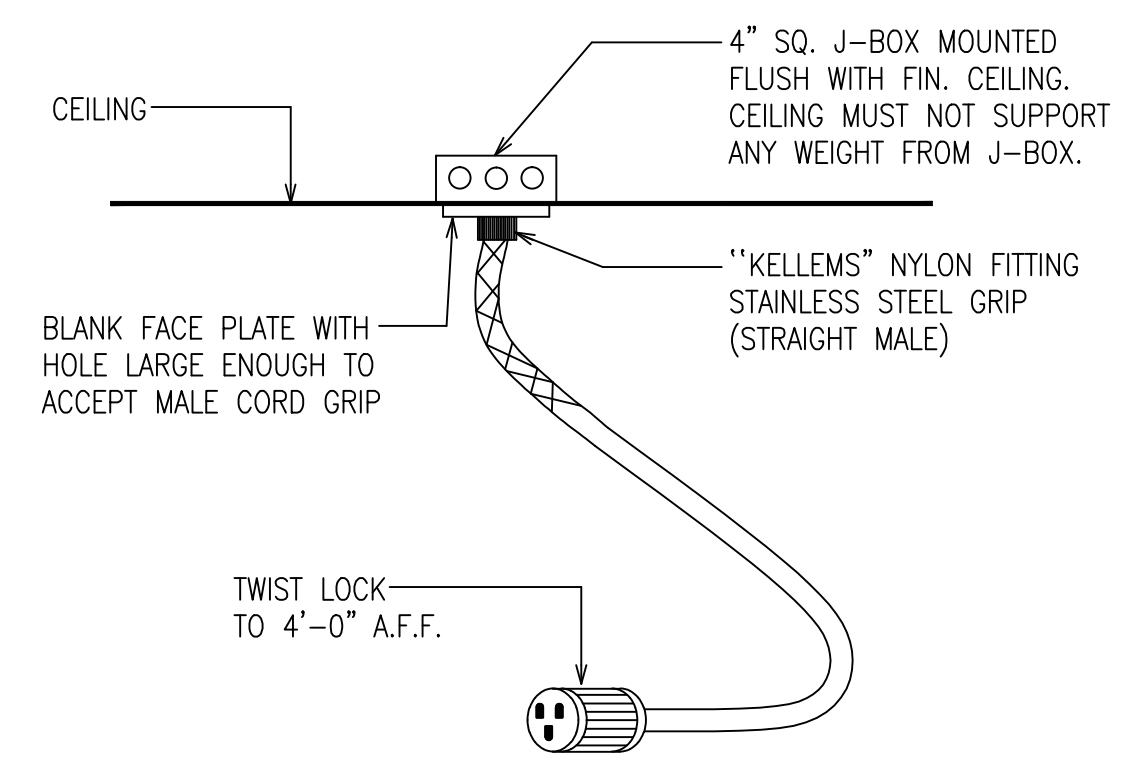


1 NOT USED
E5.01 NOT TO SCALE

2 HANGING TWIST LOCK DETAIL
E5.01 NOT TO SCALE

3 NOT USED
E5.01 NOT TO SCALE

4 NOT USED
E5.01 NOT TO SCALE

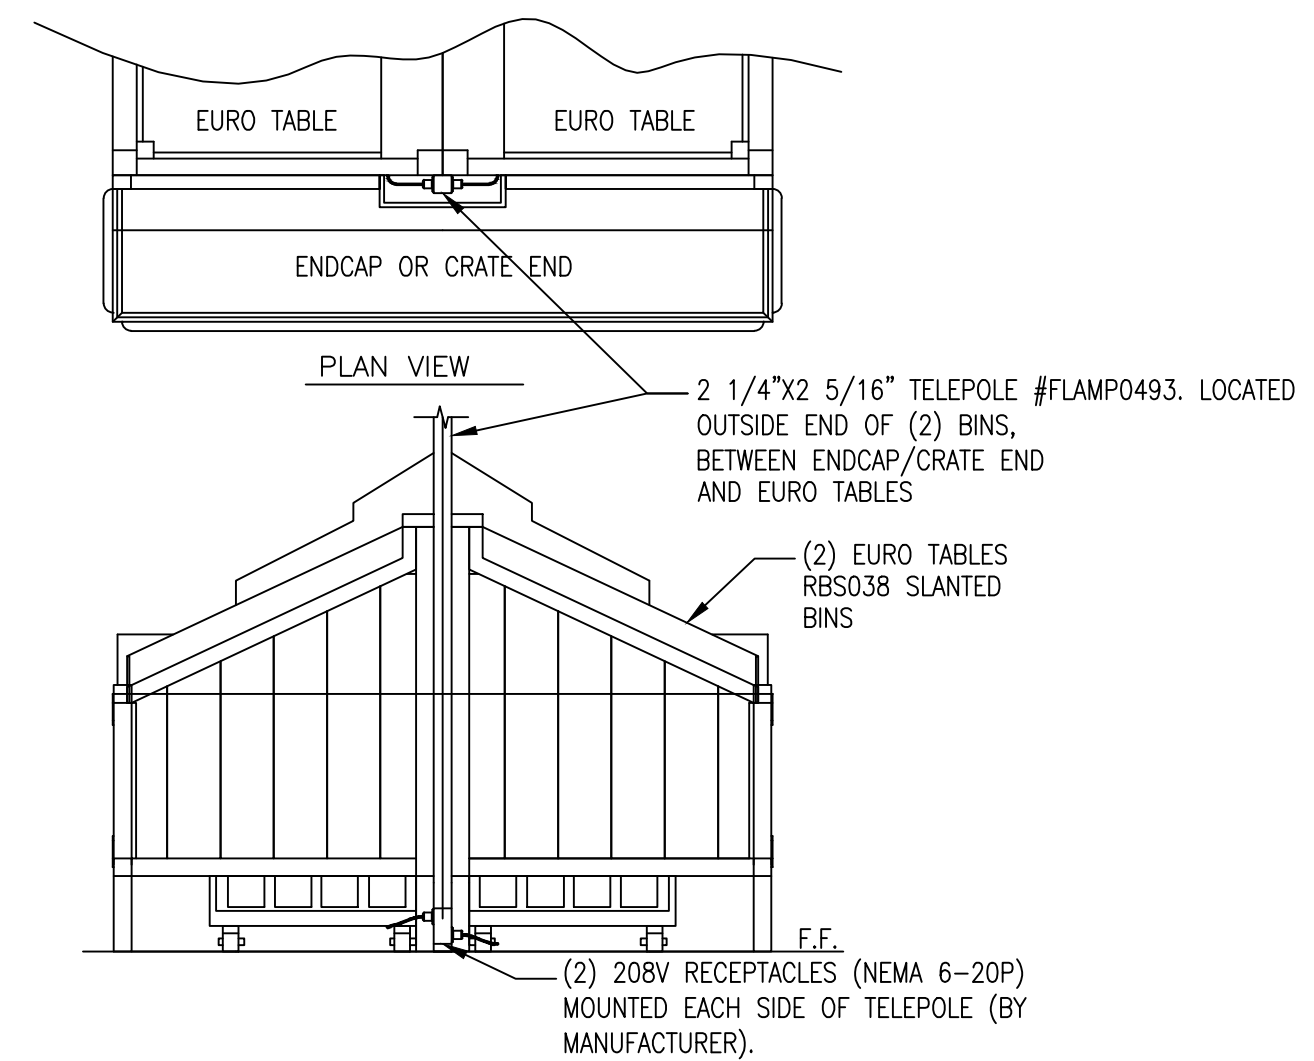


7 SIDE ELEVATION DUAL PRODUCE SLANT BINS
E5.01 NOT TO SCALE

5 NOT USED
E5.01 NOT TO SCALE

6 NOT USED
E5.01 NOT TO SCALE

8 NOT USED
E5.01 NOT TO SCALE

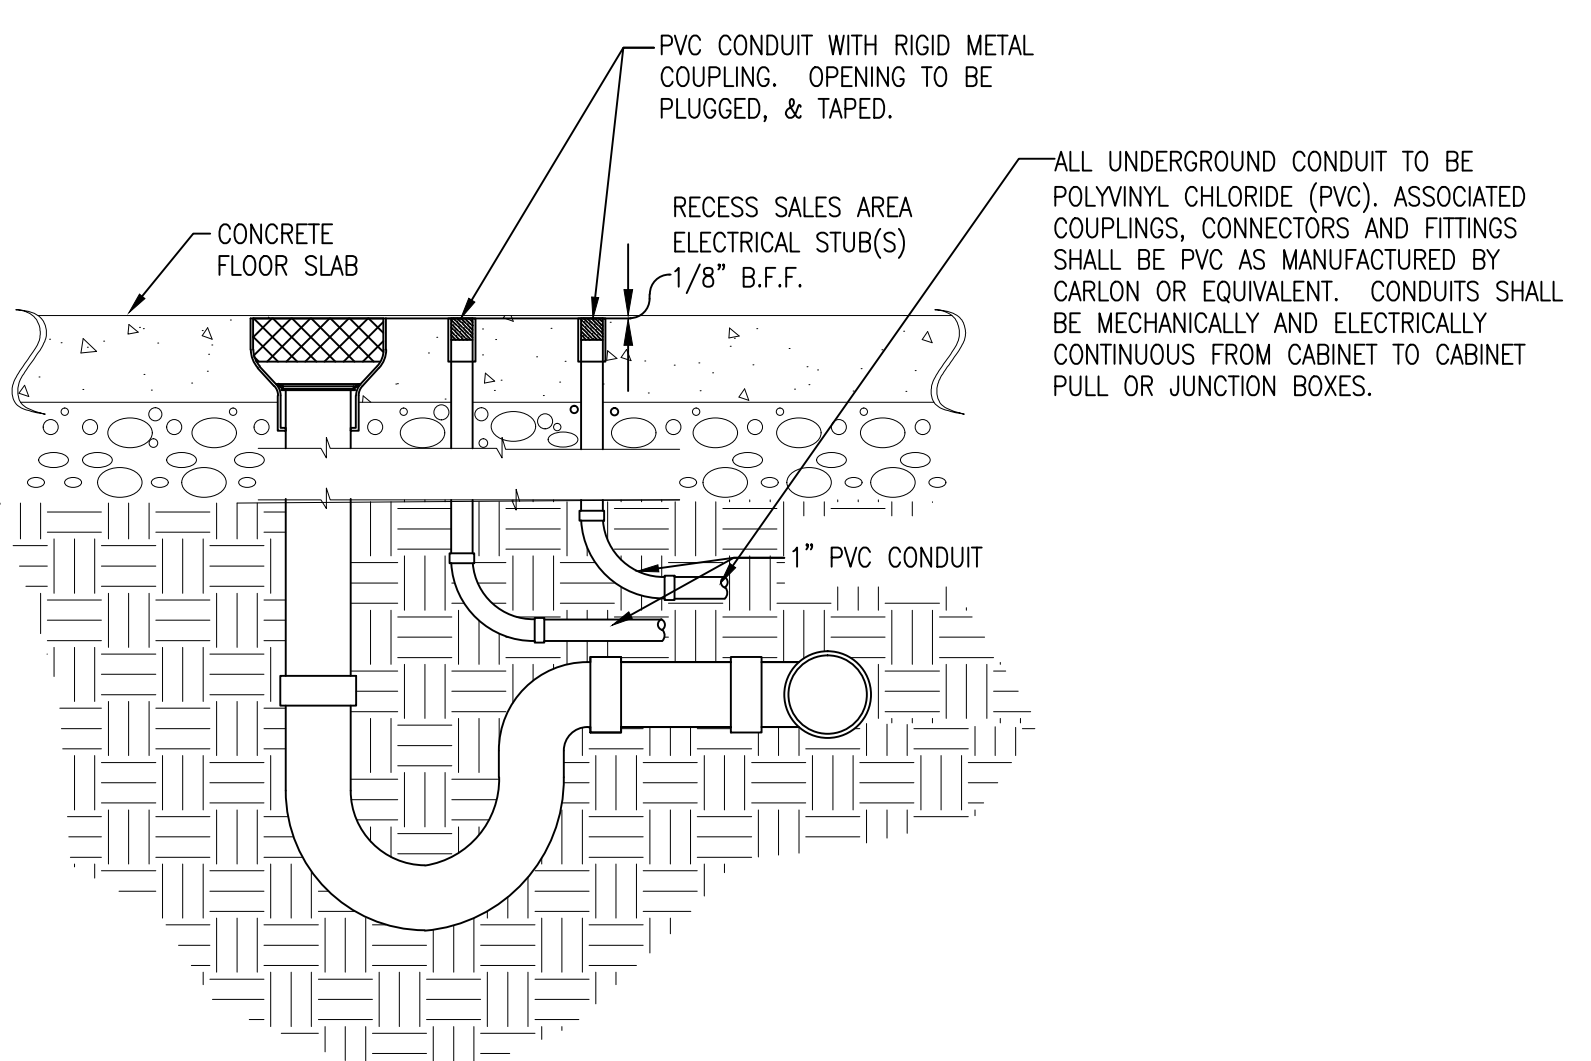


9 SALES FLOOR ELECTRICAL STUBS @ CASES
E5.01 NOT TO SCALE

10 NOT USED
E5.01 NOT TO SCALE

LEGEND			
S	SINGLE POLE SWITCH	⊗	DROP FROM CEILING
Swp	WEATHERPROOF SWITCH	⊕	NEW FLOOR STUB-UP
Sp	SINGLE POLE SWITCH WITH PILOT LIGHT	○	ELECTRICAL CONNECTION UNDER CASE
S3p	THREE-WAY SWITCH WITH PILOT LIGHT	▭	FLUORESCENT FIXTURE
S _m	SINGLE POLE, MOTOR RATED SWITCH.	⊙	LIGHT FIXTURE (SEE LIGHT FIXTURE SCHEDULE, SHEET E-1)
⊕	DUPLEX RECEPTACLE	⊗	EXIT LIGHT
⊕ W.P.	WEATHERPROOF RECEPTACLE	⊕	EMERGENCY LIGHT FIXTURE
⊕4	QUADRAPLEX RECEPTACLE	⊕	FAN MOTOR (HORSEPOWER AS NOTED)
⊕	SPECIAL PURPOSE OUTLET (TYPE AS NOTED)	⊕	PUSHBUTTON
⊕	4"x4" JUNCTION BOX	⊕	SIGNAL BELL
▶	TELEPHONE JACK	⊕	SENSOR, TEMP/HUMIDITY (HANDY BOX MTD.)
▶	MIC OR INTERCOM (AS NOTED)	⊕ SC	SCALE COMMUNICATION OUTLET
⊕	DISCONNECT SWITCH (TYPE AS NOTED)	⊕	MOTOR STARTER
⊕	THERMOSTAT	⊕	FLOOR BOX WITH BRASS TRIM AND DUPLEX RECEPTACLE.
⊕	MAGNETIC SWITCH		

PROFESSIONAL'S SEAL:

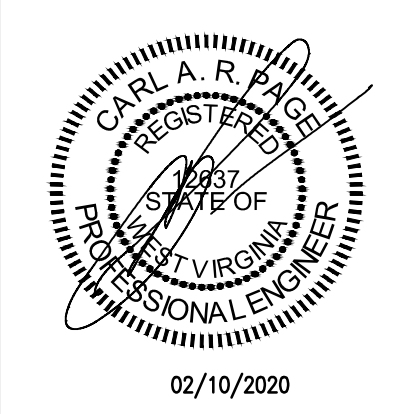

CORPORATE SEAL:

NO	DATE	REMARKS
00/00/00		COMMENTS

END