


REVISIONS

NO.	DATE	DESCRIPTION

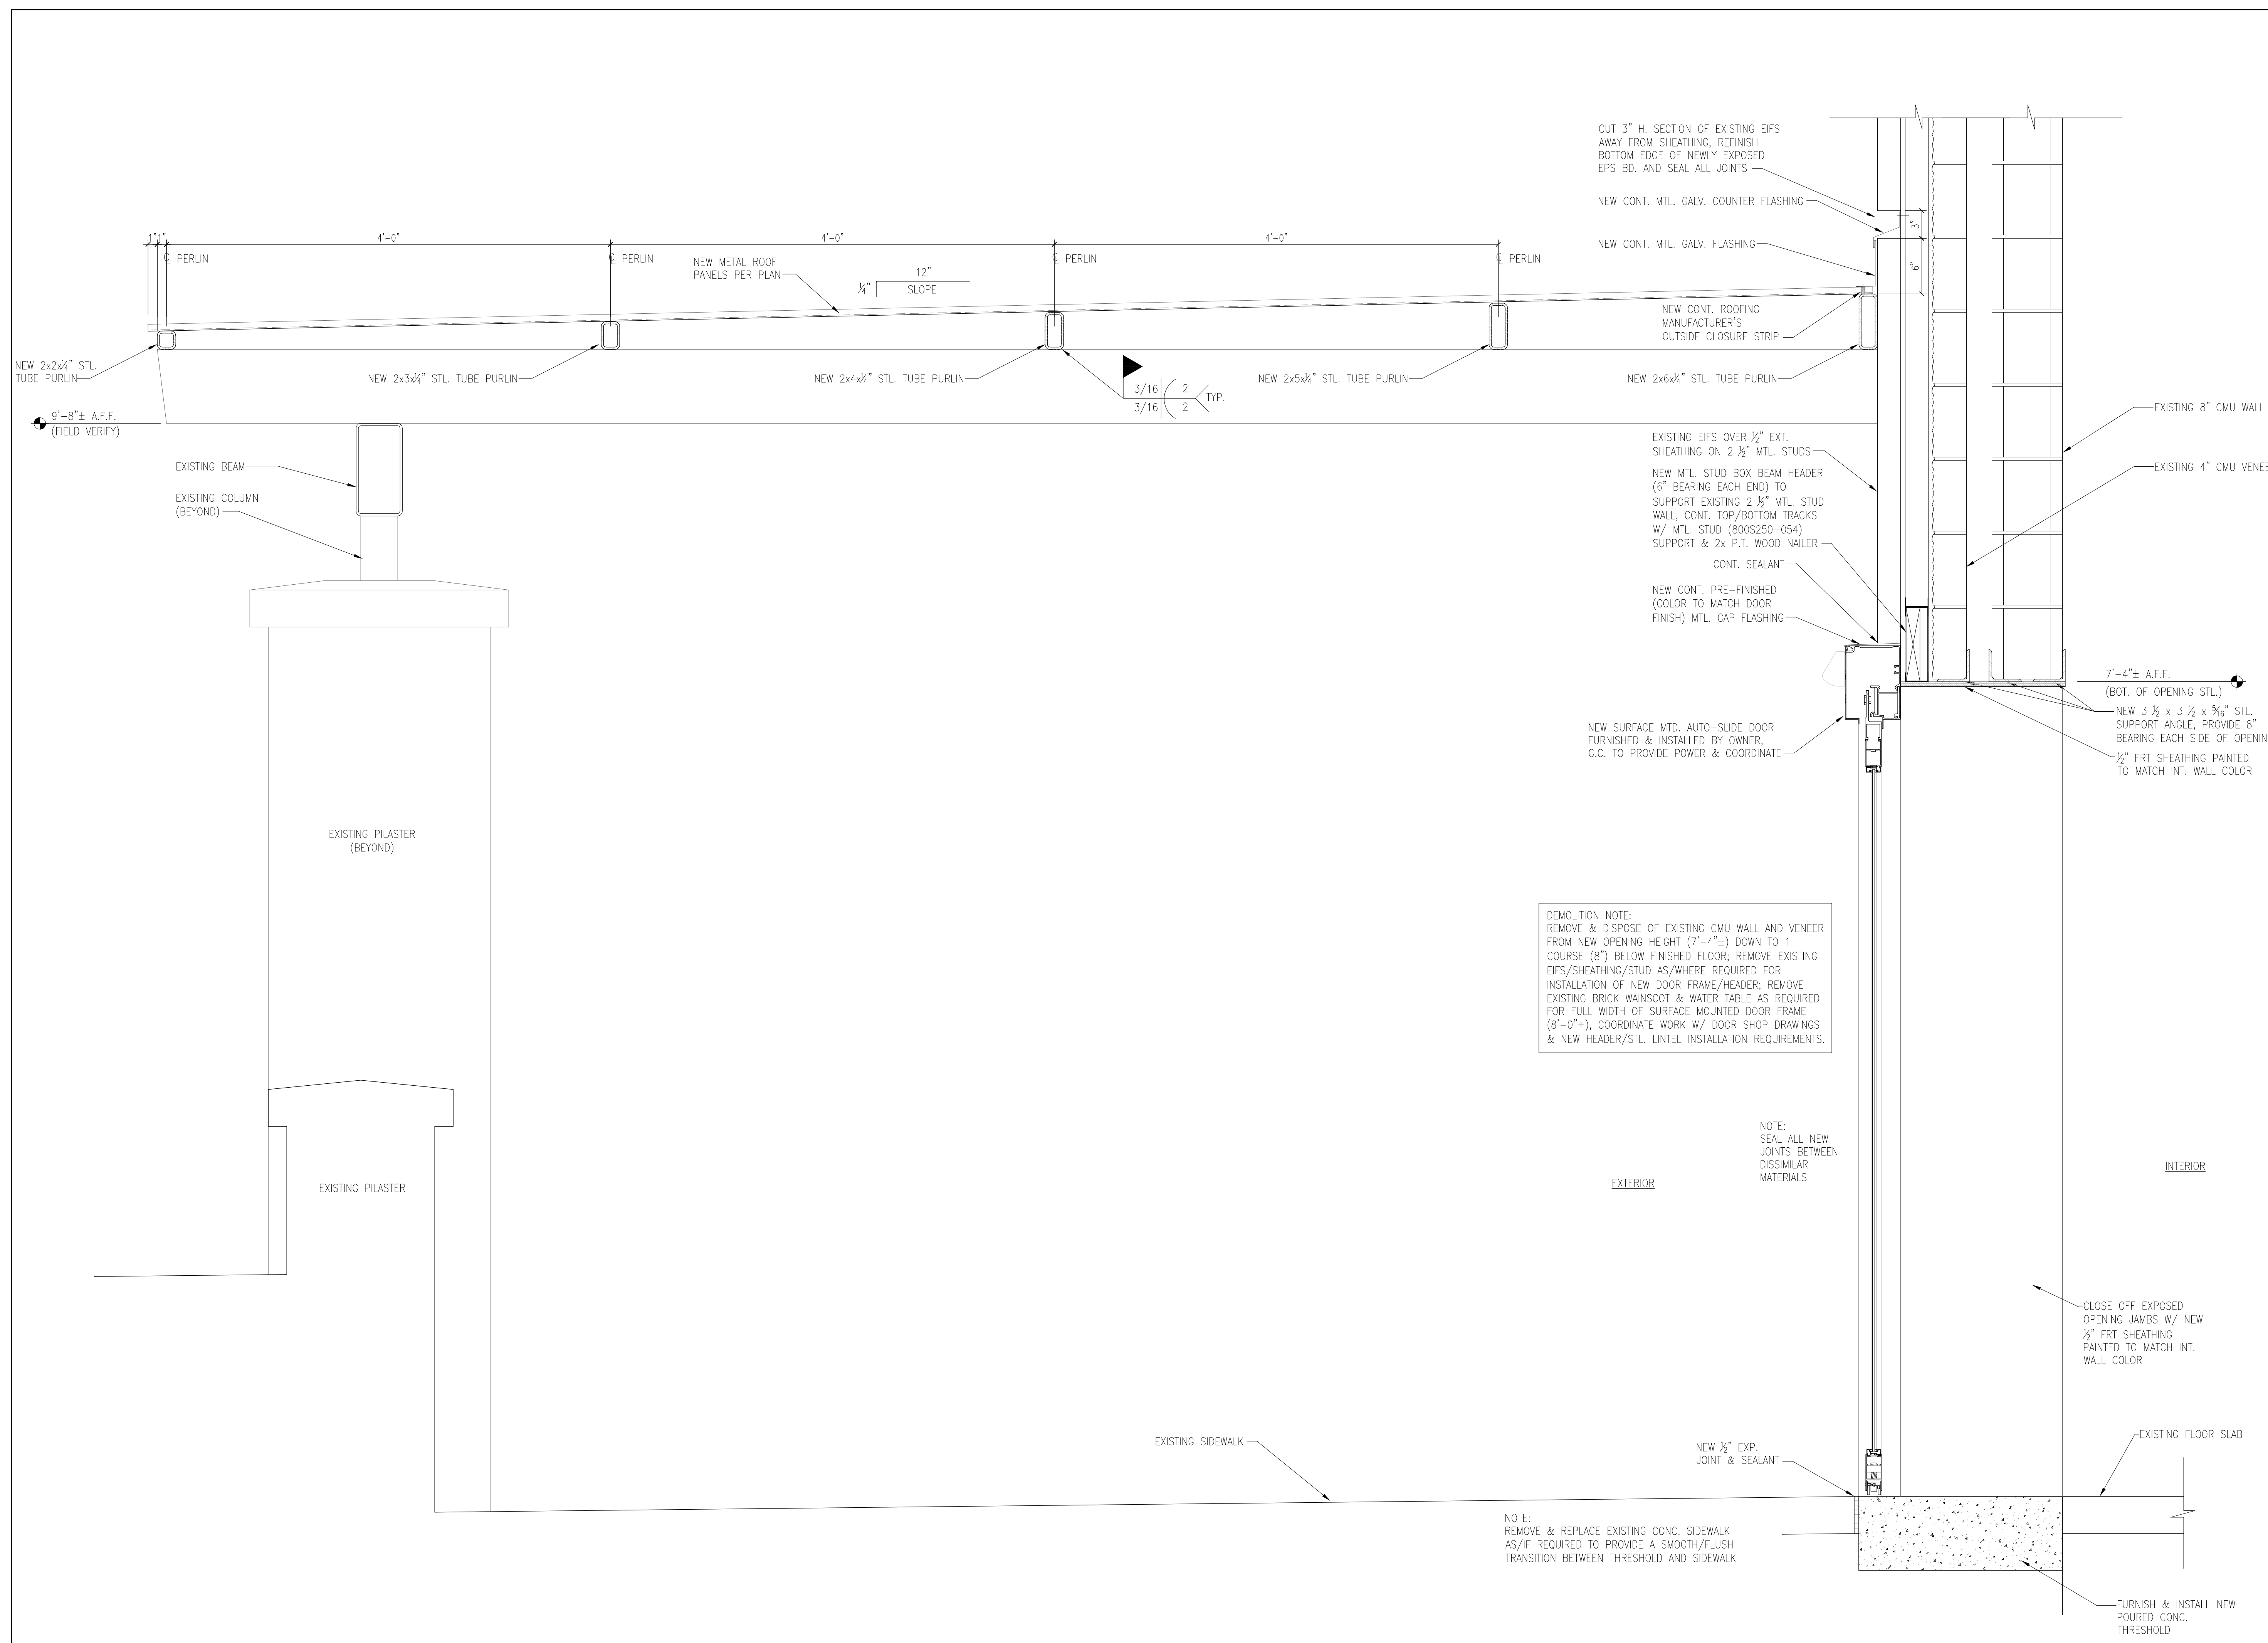

3A SECTION @ NEW DOOR OPENING AND TRELLIS  
SCALE: 1/2" = 1'-0"